


A5-03

## CANOPY PLAN

SCALE: 1/2" = 1'-0"

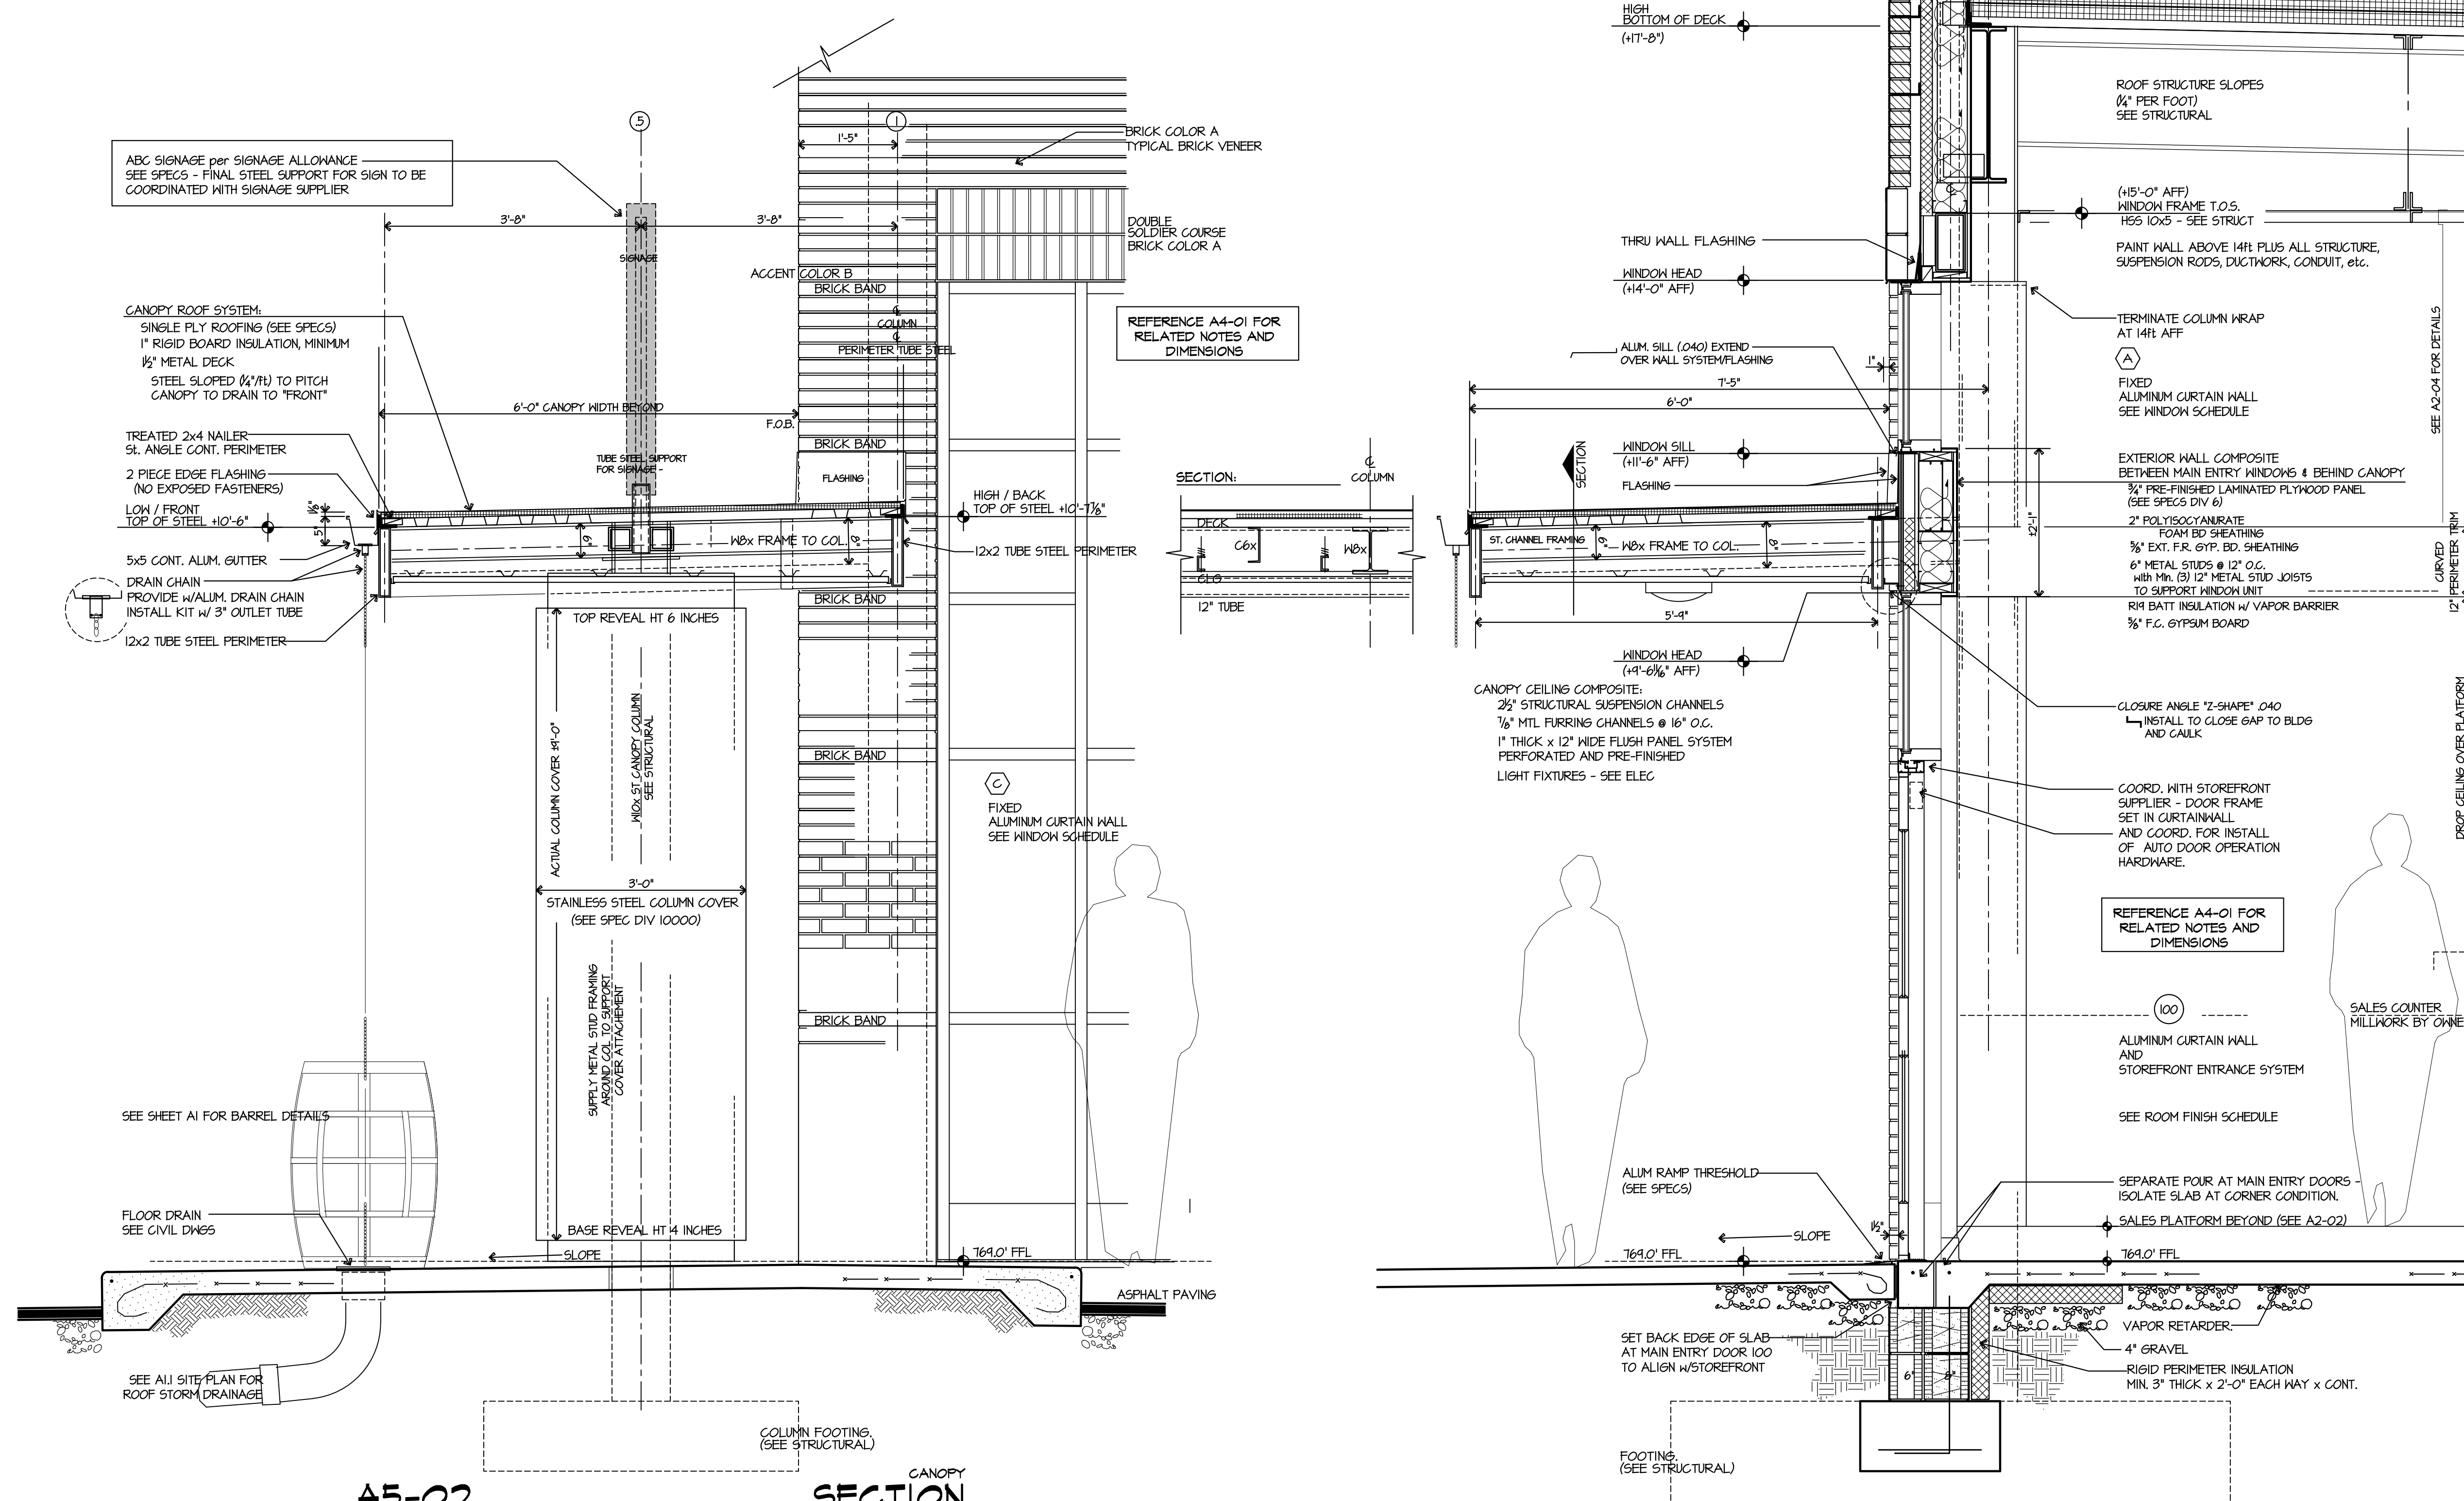

A5-02

## CANOPY SECTION

SCALE: 3/4" = 1'-0"

A5-01

FRONT WALL - CANOPY  
WALL SECTION

MAIN ENTRY

SCALE: 3/4" = 1'-0"