


APPLIANCE SCHEDULE				
DESCRIPTION	MANUFACTURER	MODEL #	LOWE'S ITEM #	FINISH
SLIDE-IN RANGE	WHIRLPOOL	WEE745H0FS	804174	SS
REFRIGERATOR	WHIRLPOOL	WRS77CDDM	621375	SS
DSHWASHER	WHIRLPOOL	WDT788A8M	699328	SS
MICROWAVE	WHIRLPOOL	WMH3350C3	579269	SS


PLUMBING ACCESSORY SCHEDULE				
NO.	DESCRIPTION	MANUFACTURER	MODEL #	FINISH
1	54" GRAB BAR	LIBERTY LINE	PP10205	SS
2	12" GRAB BAR	LIBERTY LINE	PP10205	SS
3	18" GRAB BAR	LIBERTY LINE	PP10210	SS
4	18" TOWEL BAR	BOBBICK	B-530	SS
5	REMOVABLE SEAT	LIBERTY LINE	PP11885	WHITE
6	INSIDE CORNER GRAB BAR	LIBERTY LINE	PPV33000	SS
7	FOLDABLE SEAT	LIBERTY LINE	PP11880	WHITE
8	COLLAPSIBLE WATER DAM	LIBERTY LINE	PPS4854	WHITE
9	WATER DAM END CAPS	LIBERTY LINE	PPS4857	WHITE
10	ELEVATED TOILET SEAT	-	-	WHITE
11	SWING UP GRAB BAR	BOBBICK	B-4998	SS
12	AUTOMATIC "PAPER" TOWEL DISPENSER	PROVIDED BY RCCC VENDOR	-	-
13	18 X 36" MIRROR	BOBBICK	B-290	SS
14	AUTOMATIC SOAP DISPENSER	PROVIDED BY RCCC VENDOR	-	-
15	ROBE HOOK	BOBBICK	B-4777	SS
16	TOILET TISSUE DISPENSER	BOBBICK	B-4857	SS

- NOTE:
- TOILET, SHOWER AND TUB DOES NOT REQUIRE WATER OR WASTE LINE. THE FIXTURES ARE FOR TEACHING DEMONSTRATION PURPOSES ONLY AND NON-FUNCTIONING.
  - MOUNTING HEIGHTS FOR ALL TOILET FIXTURES AND/OR ACCESSORIES AS REQ'D BY RCCC FOR THE PHYSICALLY HANDICAPPED
  - GC TO PROVIDE SOLID BLOCKING FOR ALL PLUMBING ACCESSORIES

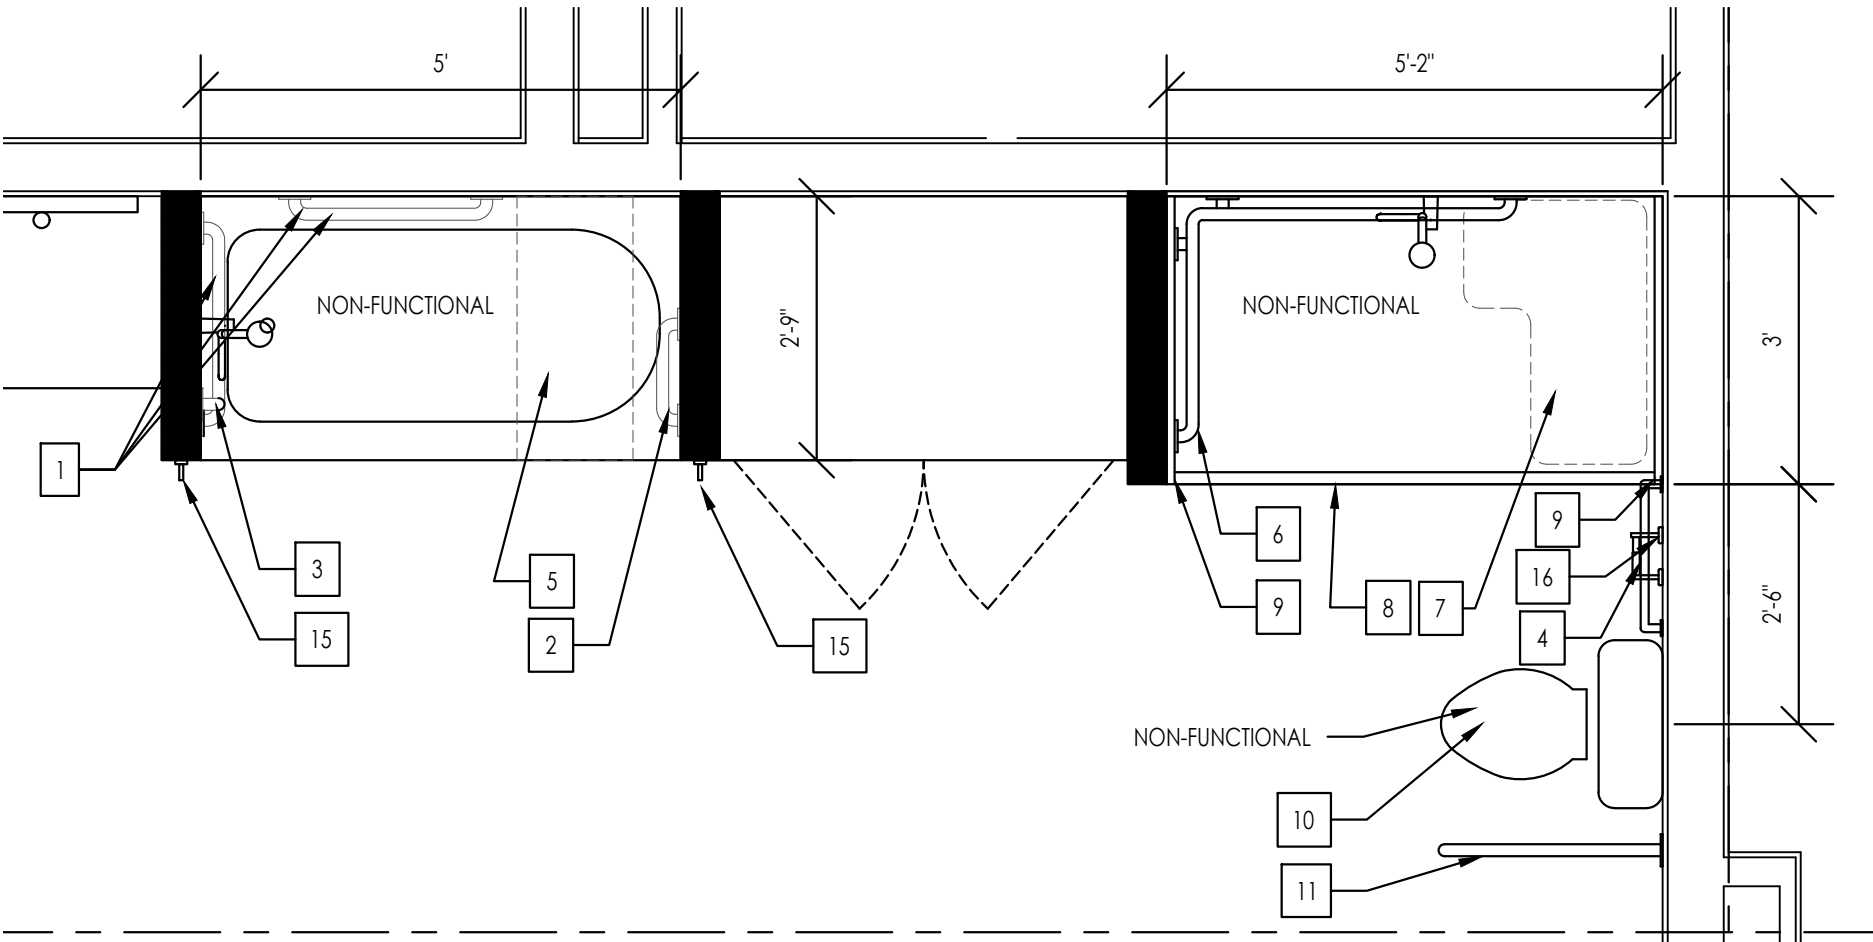


A1-04 ENLARGED PLAN

SCALE: 1/2" = 1'-0"

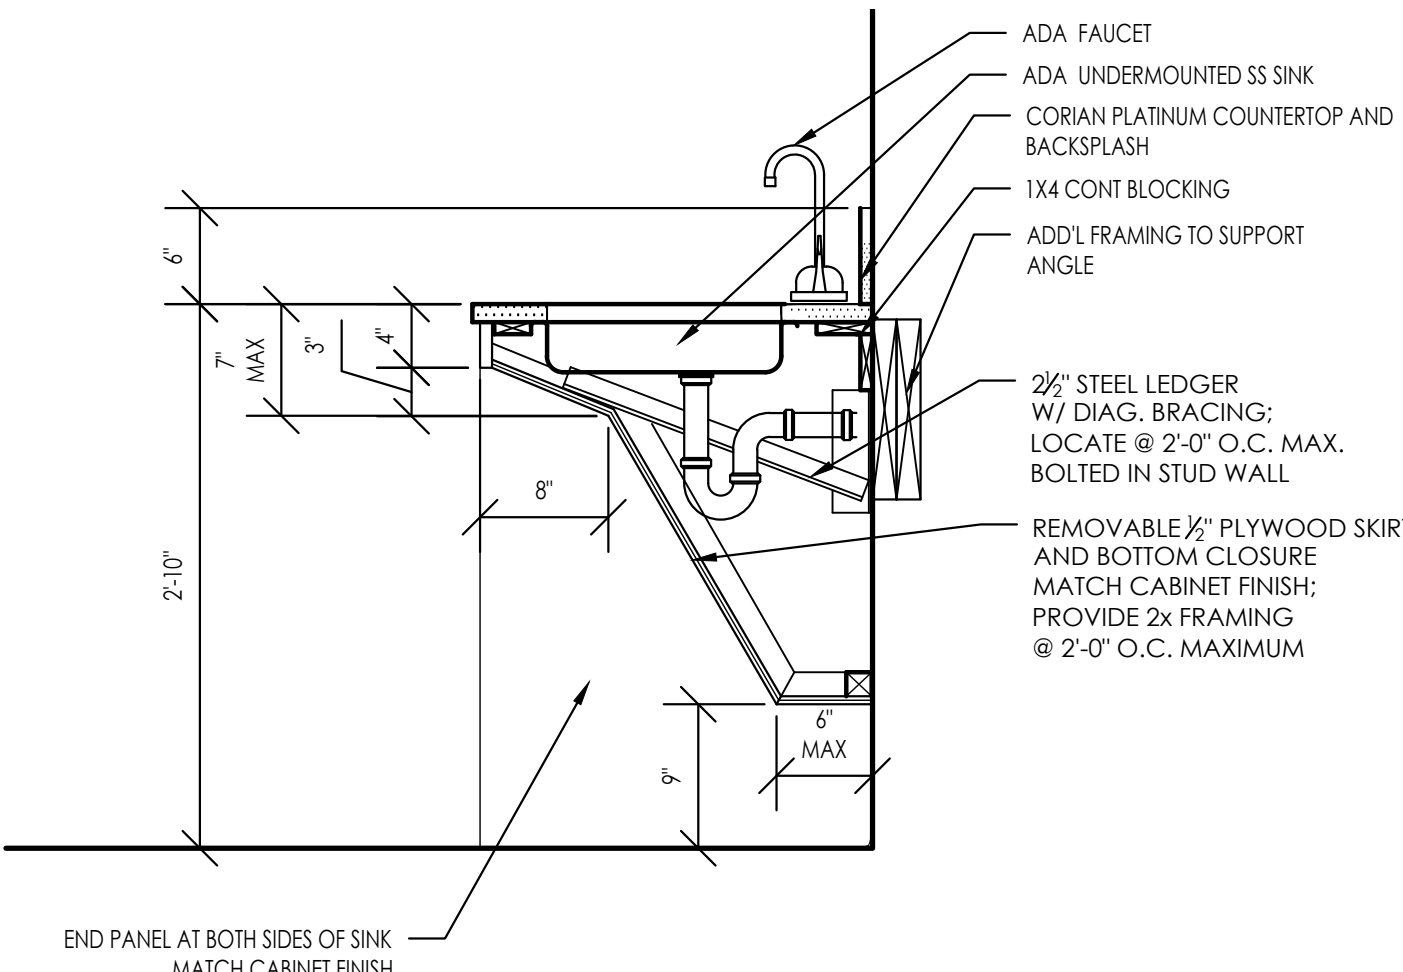


A1-05 ADA SINK SECTION

SCALE: 1" = 1'-0"

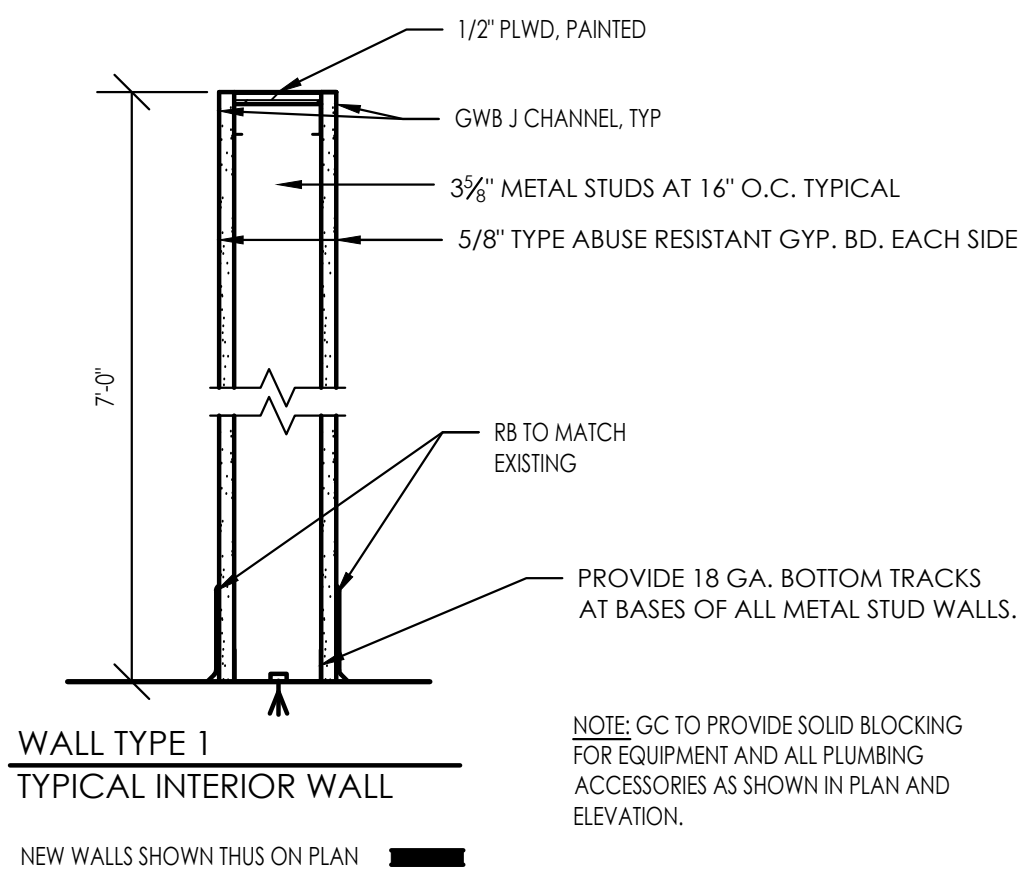


A1-06 INTERIOR WALL TYPE


SCALE: 1 1/2" = 1'-0"

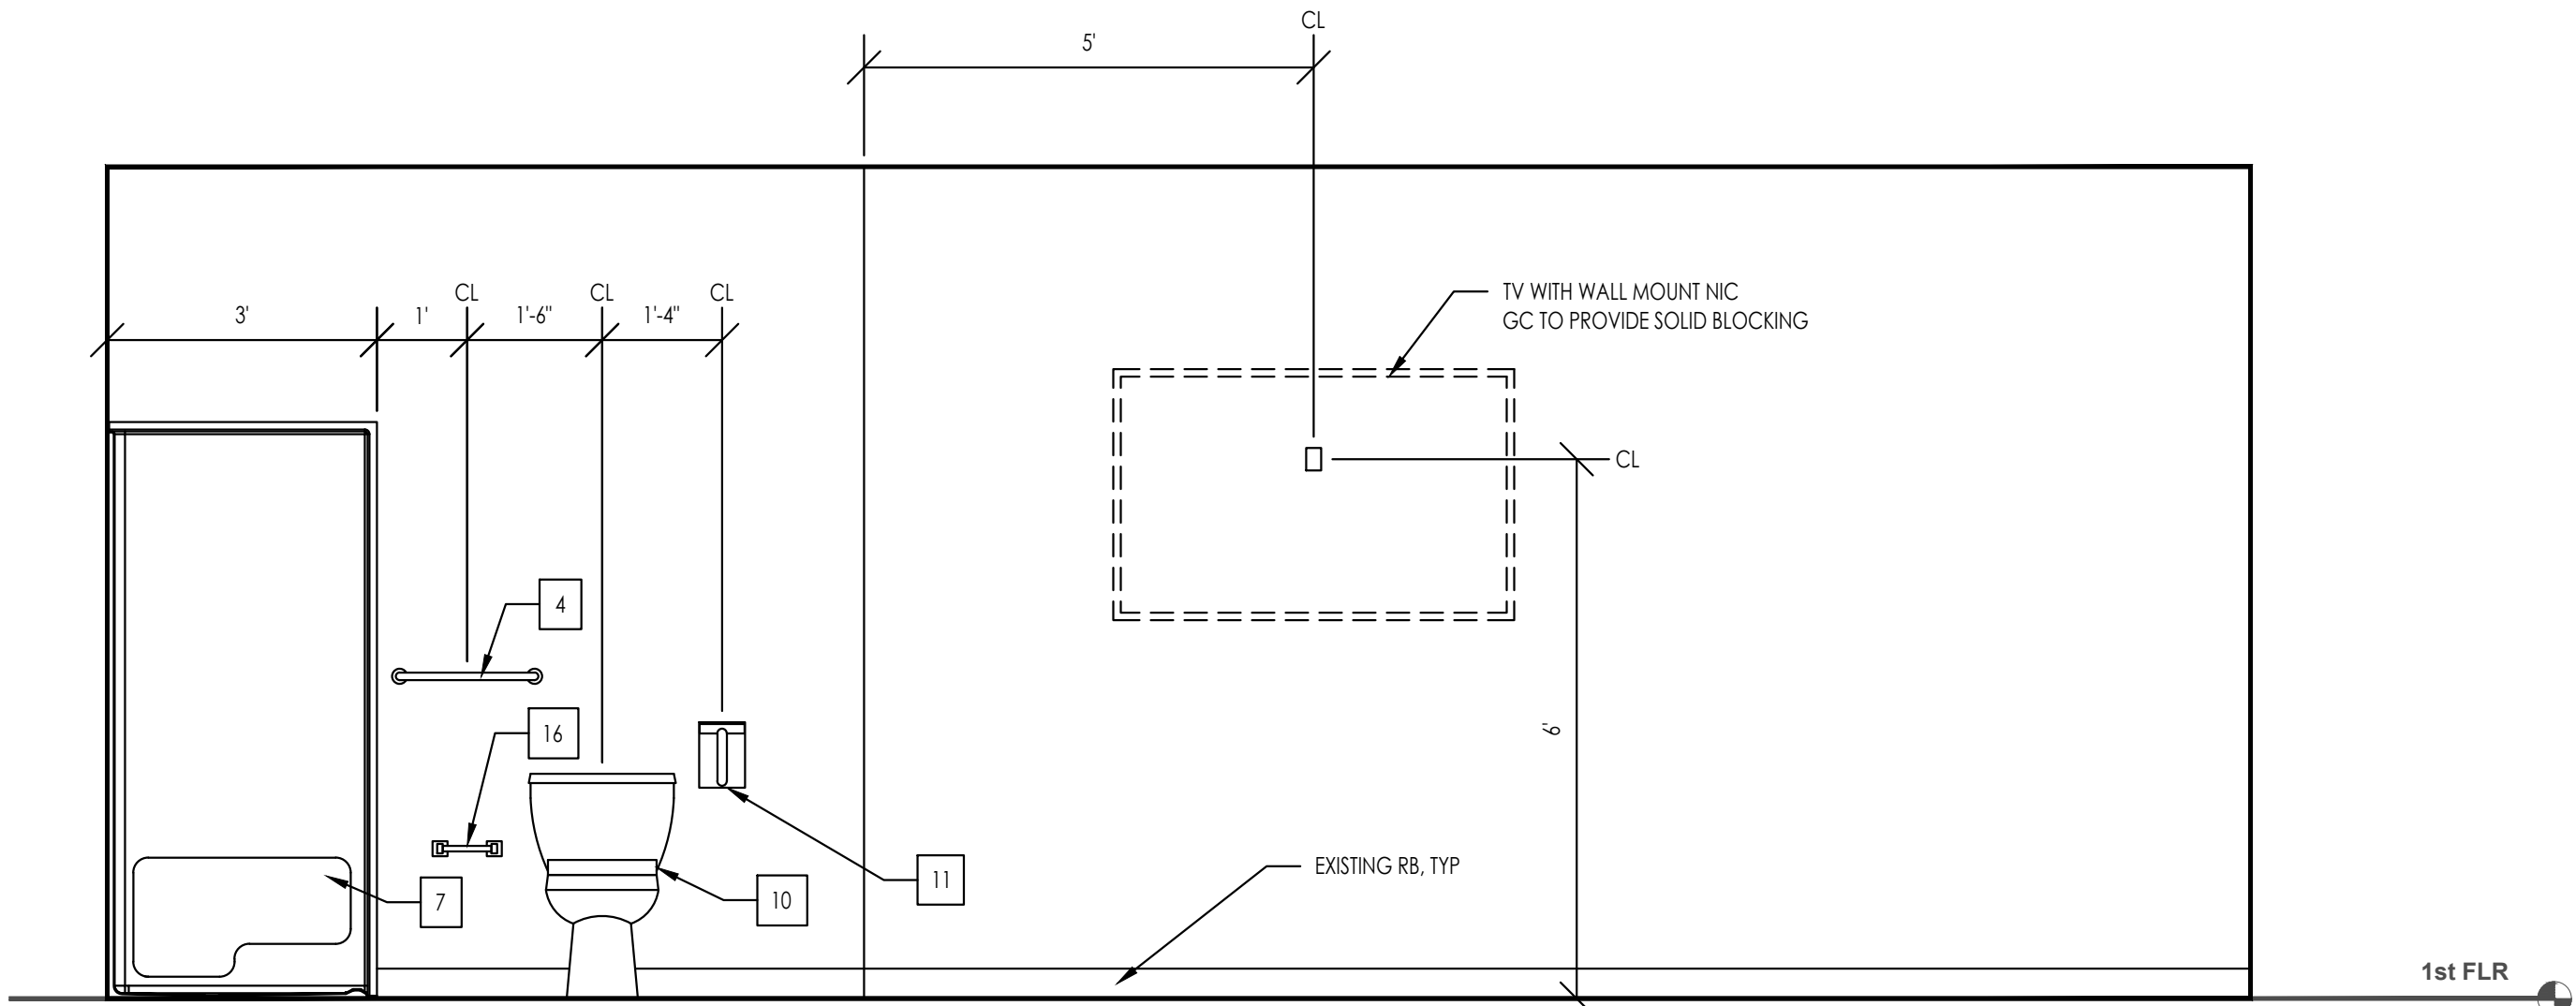


PLAN EAST ELEVATION

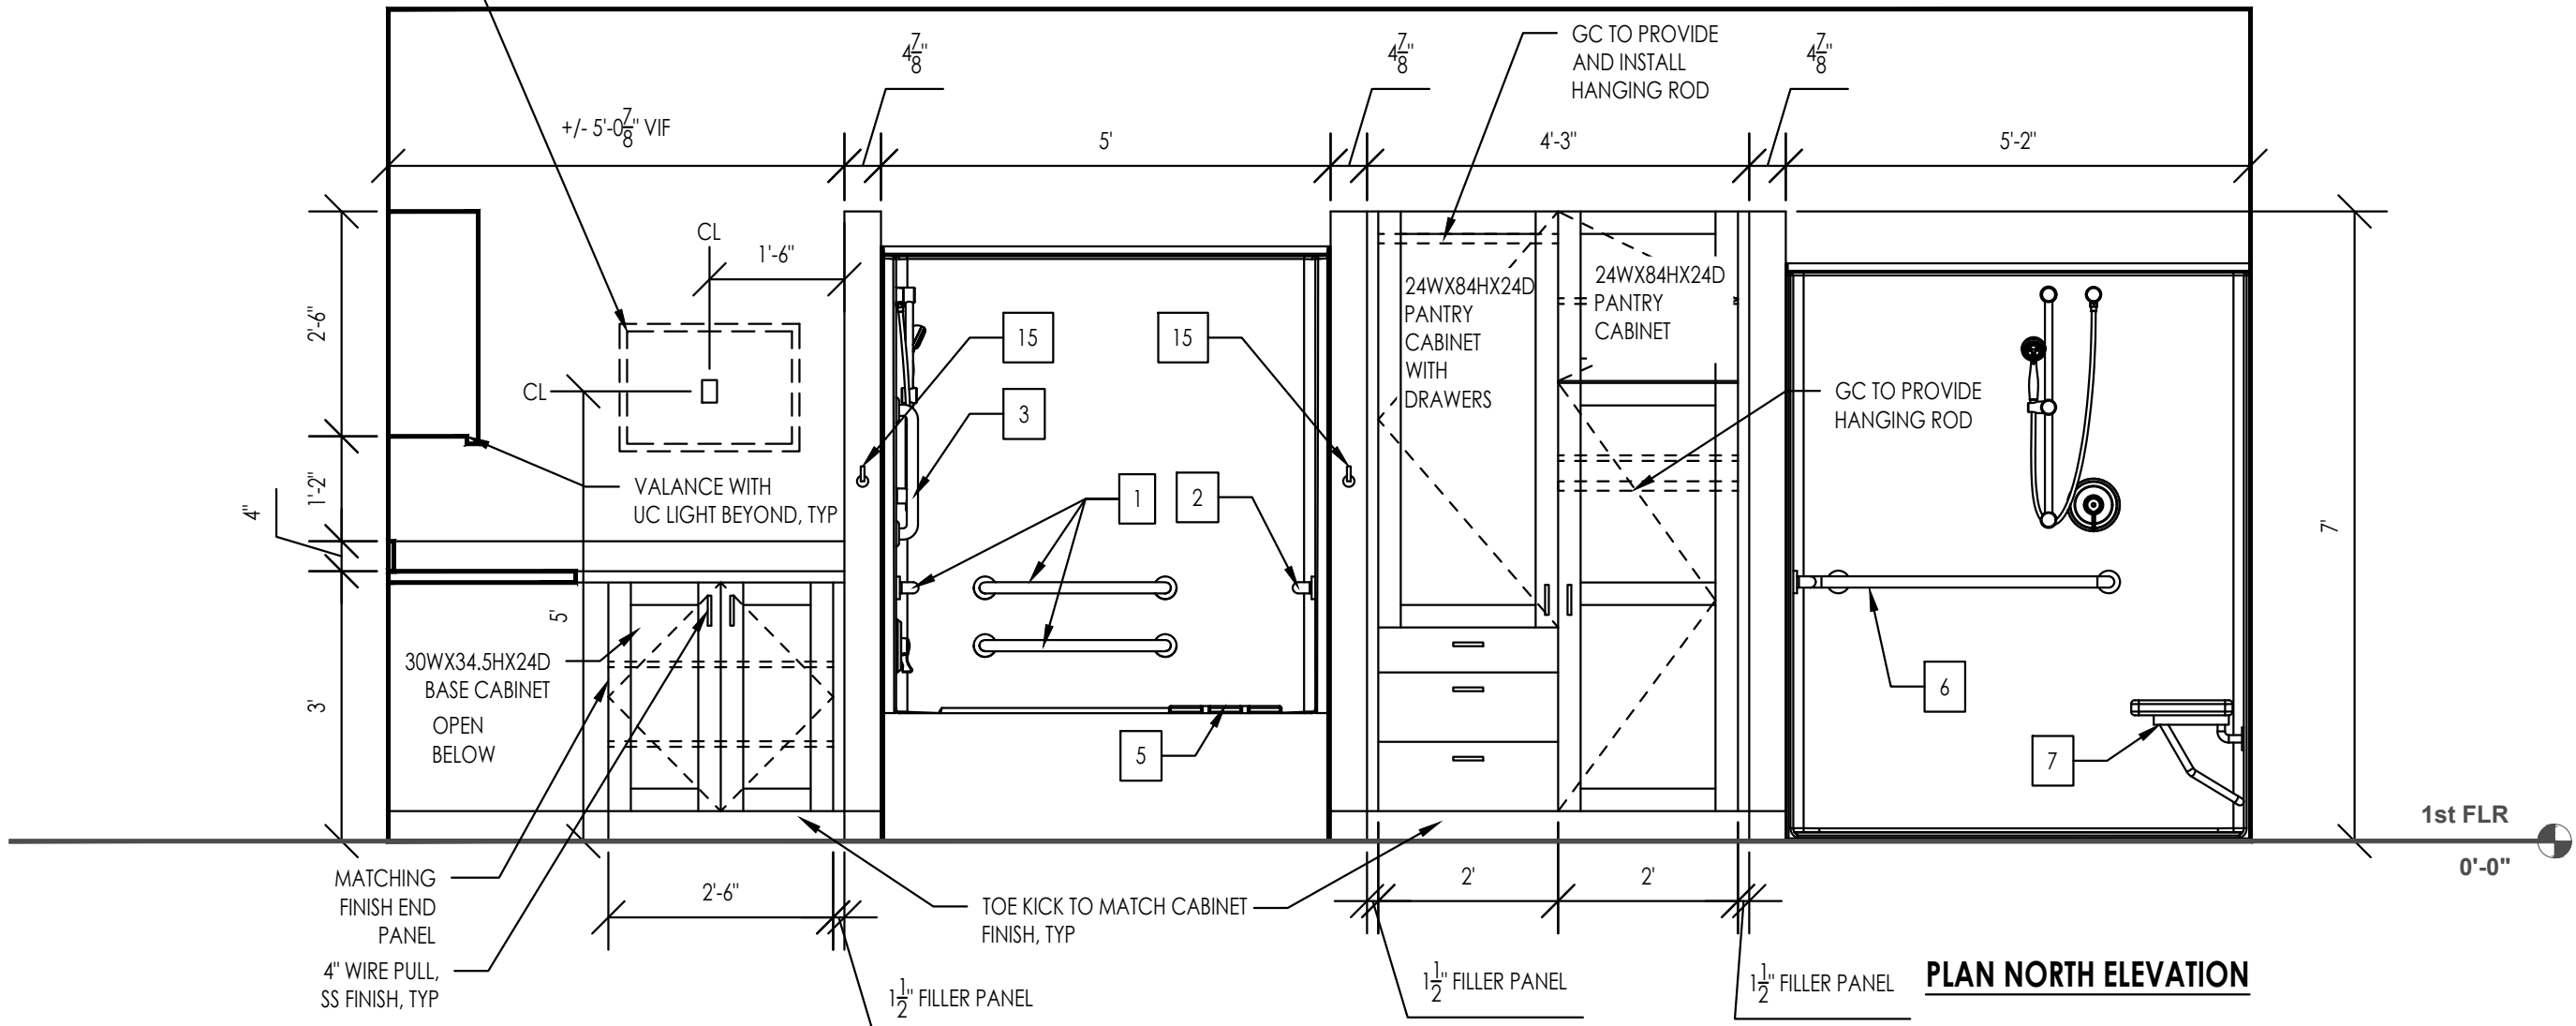

PLAN NORTH ELEVATION

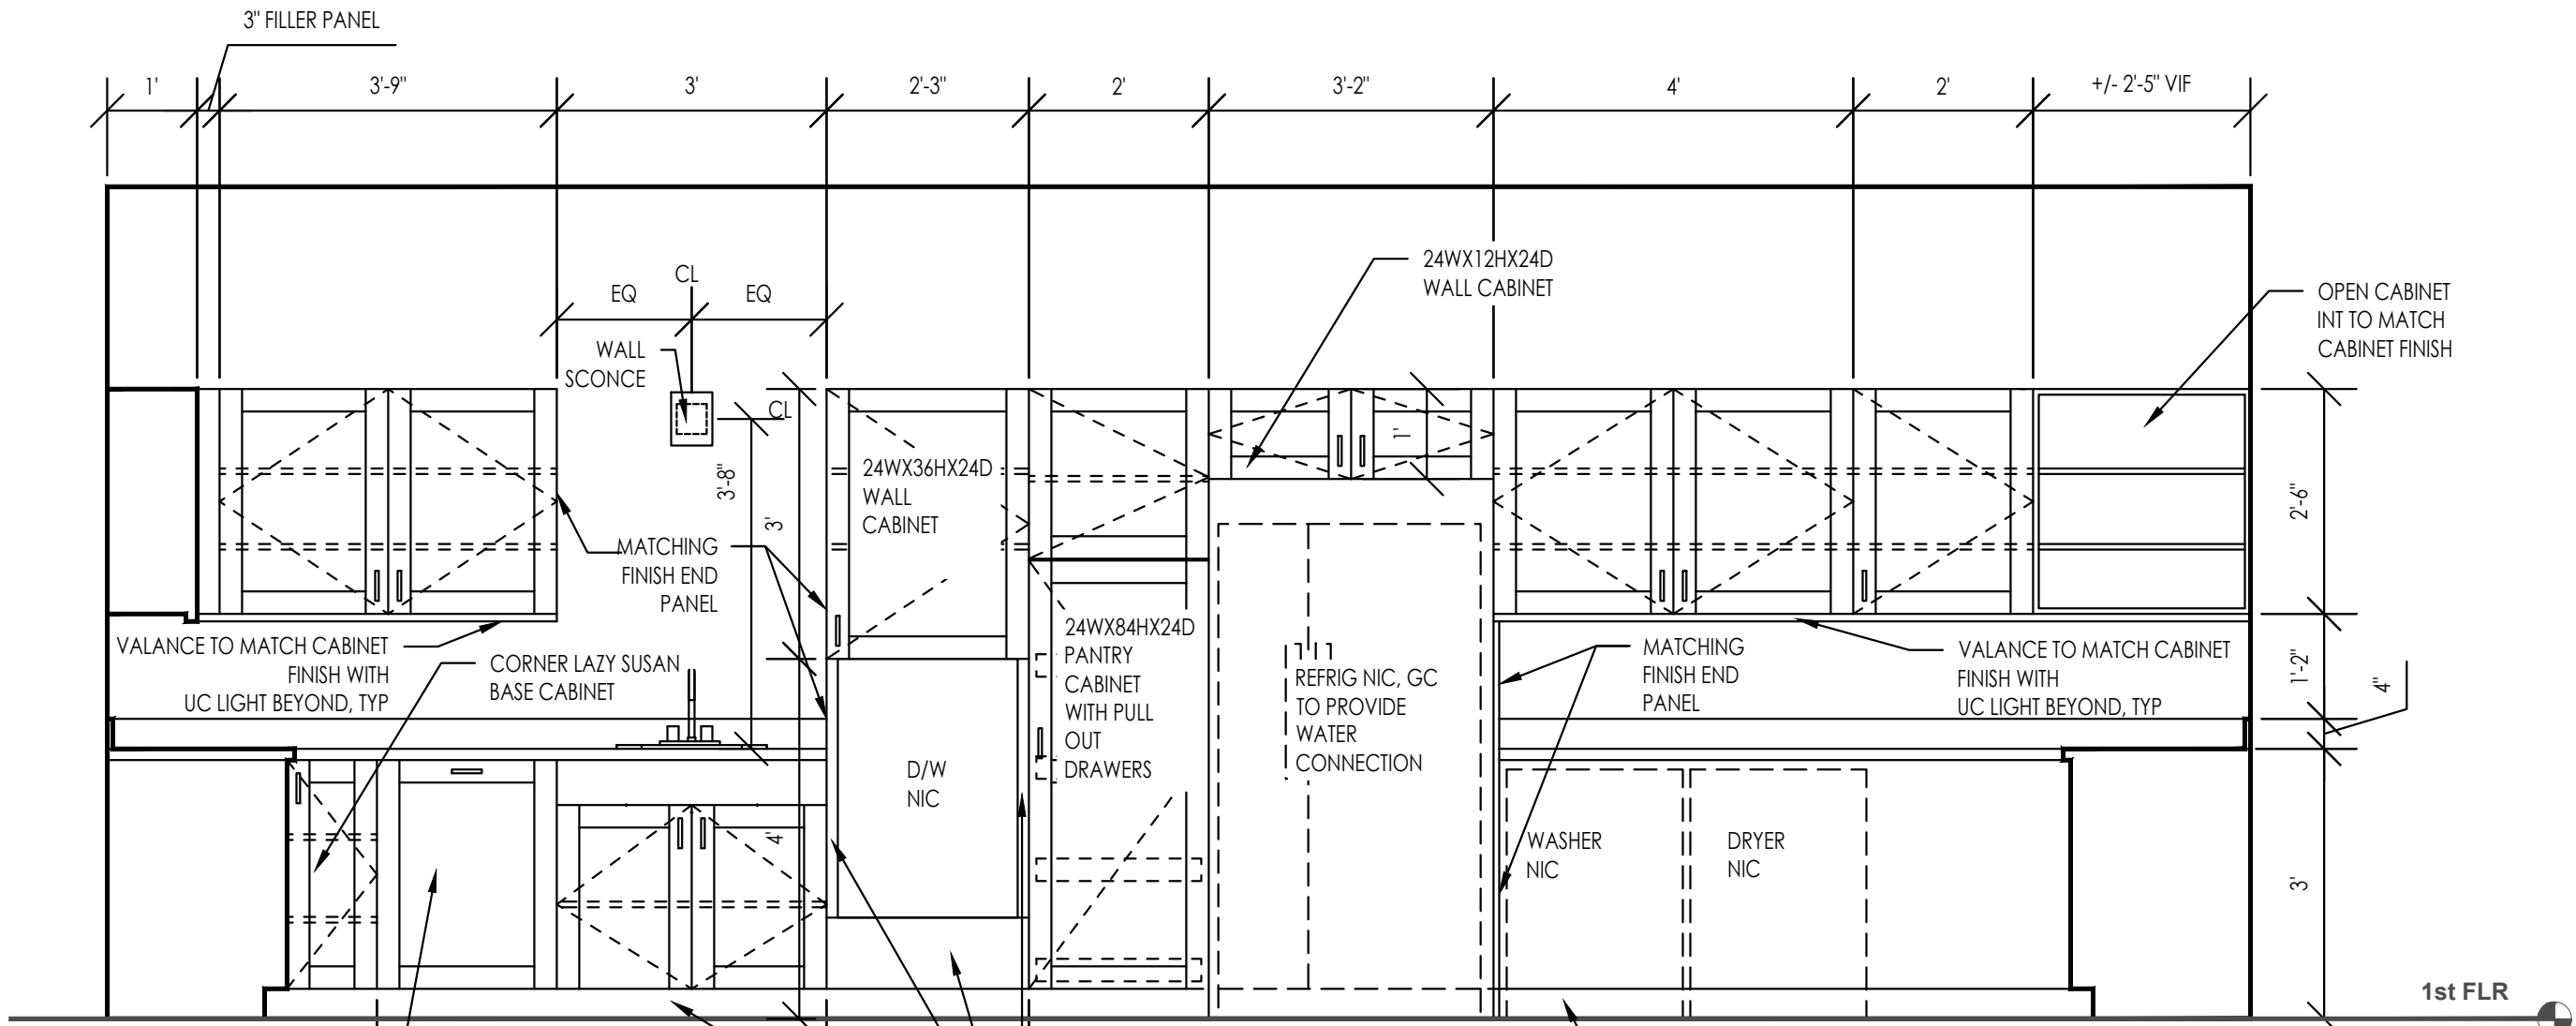

PLAN WEST ELEVATION

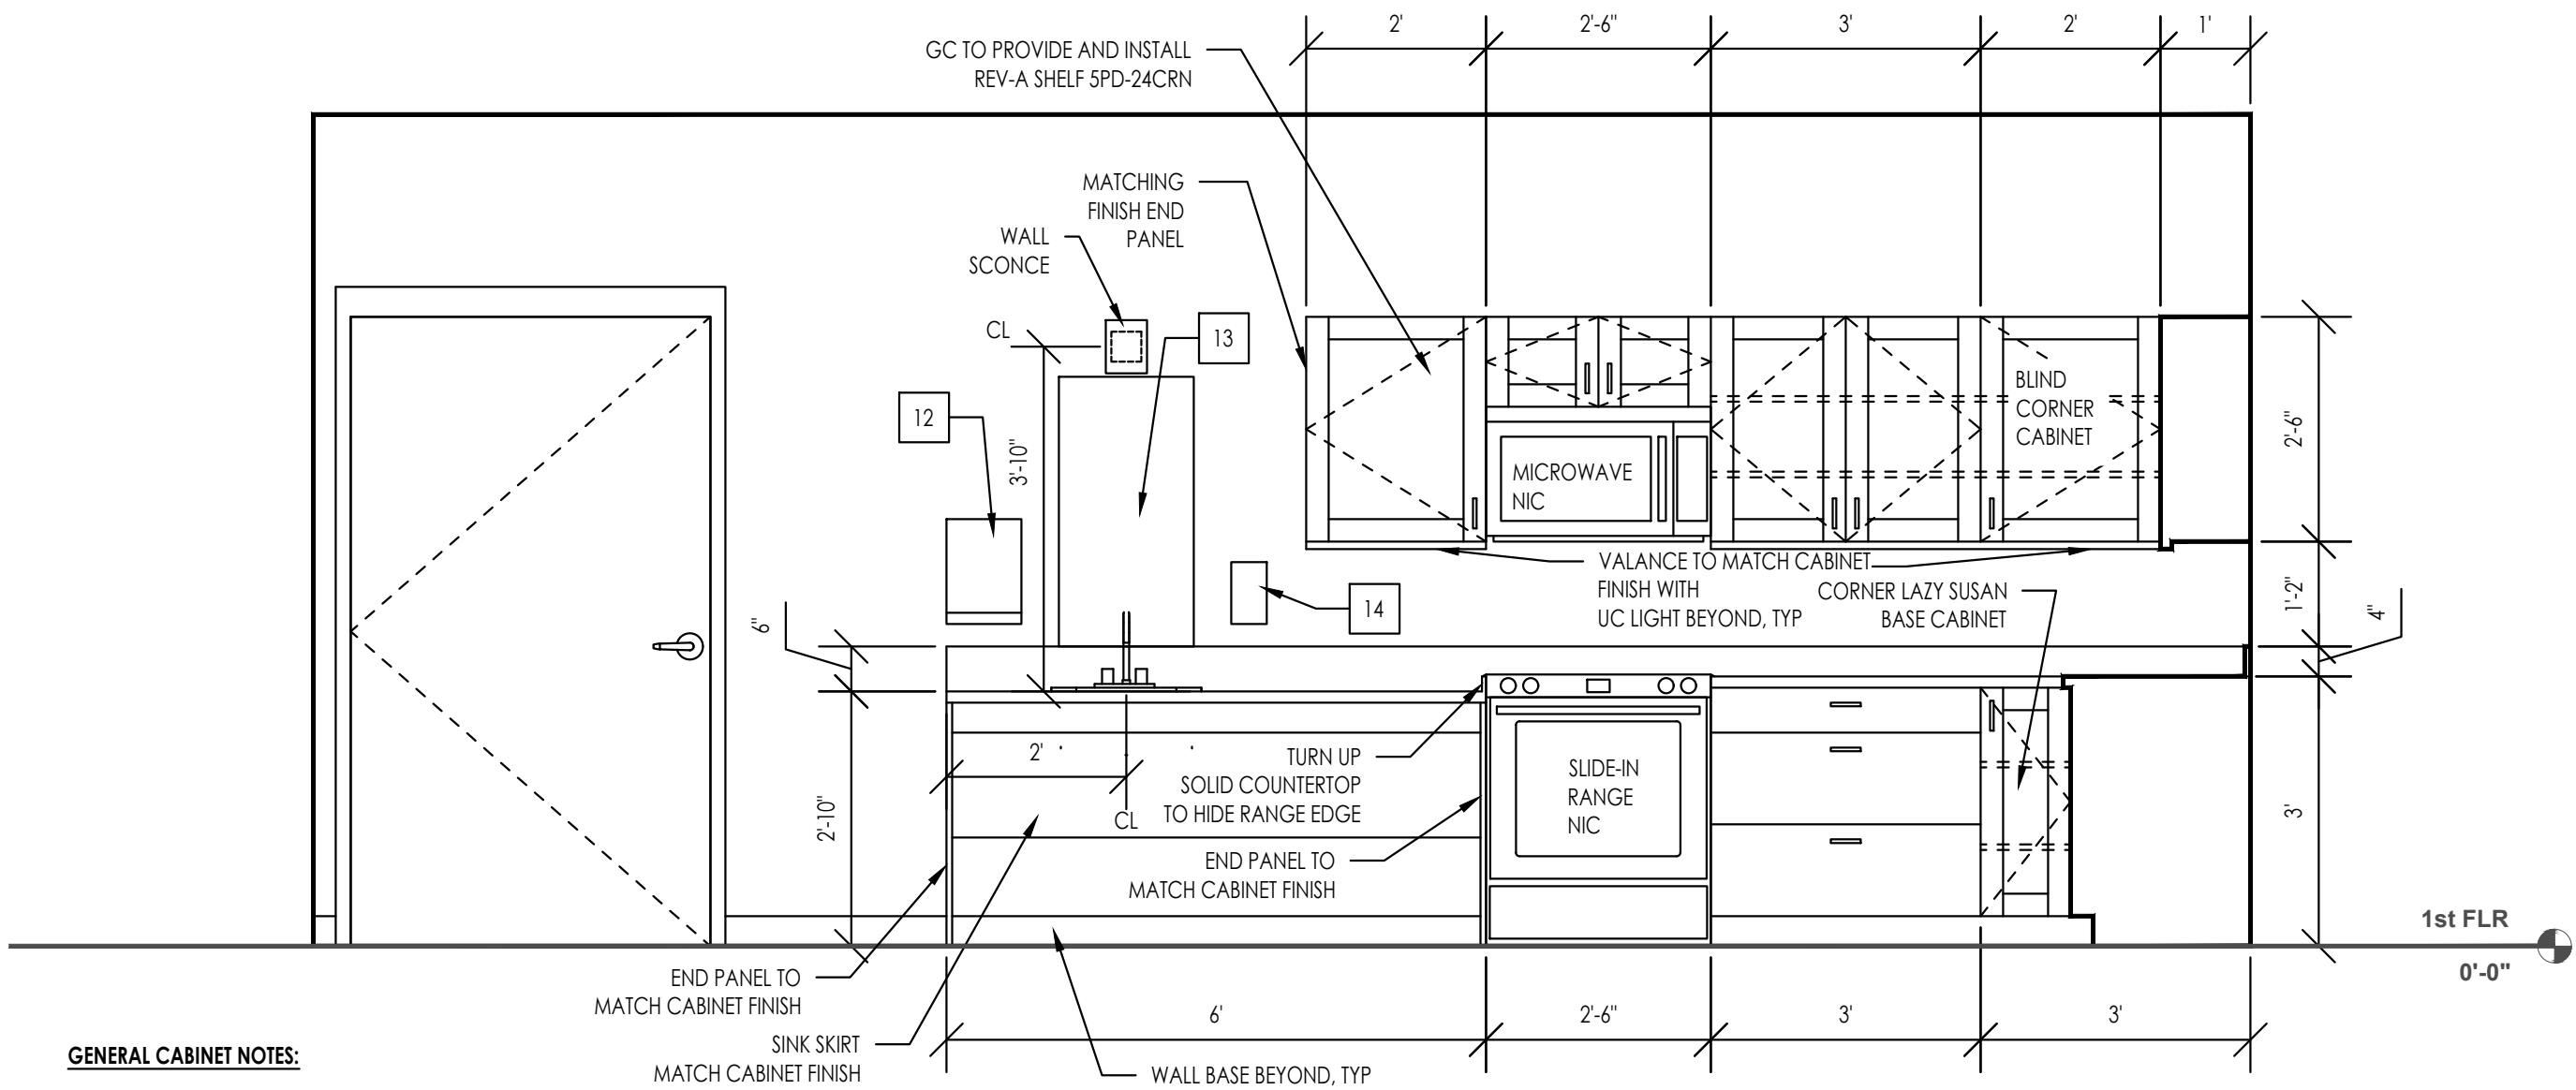

PLAN SOUTH ELEVATION


GENERAL CABINET NOTES:

- KITCHEN CABINET ELEVATIONS AND SIZES ARE FOR ILLUSTRATIVE PURPOSES ONLY. GC TO VERIFY ALL DIMENSIONS.
- KRAFTMAID CABINETS FROM LOWES
- PLYWOOD DOORS UPGRADE
- FULL OVERLAY DOORS
- DOOR STYLE: DURHAM MAPLE
- COLOR: SLATE
- CABINET HARDWARE: 4" WIRE PULL, SS FINISH
- CORIAN PLATINUM COUNTERTOP WITH EASED EDGE
- CORIAN PLATINUM BACKSPLASH

DESIGN IS BASED ON CABINETS AND TOPS SELECTED BY OWNER. GC SHALL PROVIDE AS LISTED OR EQUAL BY ALTERNATE MANUFACTURER APPROVED PRIOR TO BID.


A1-03 INTERIOR ELEVATIONS

SCALE: 1/2" = 1'-0"

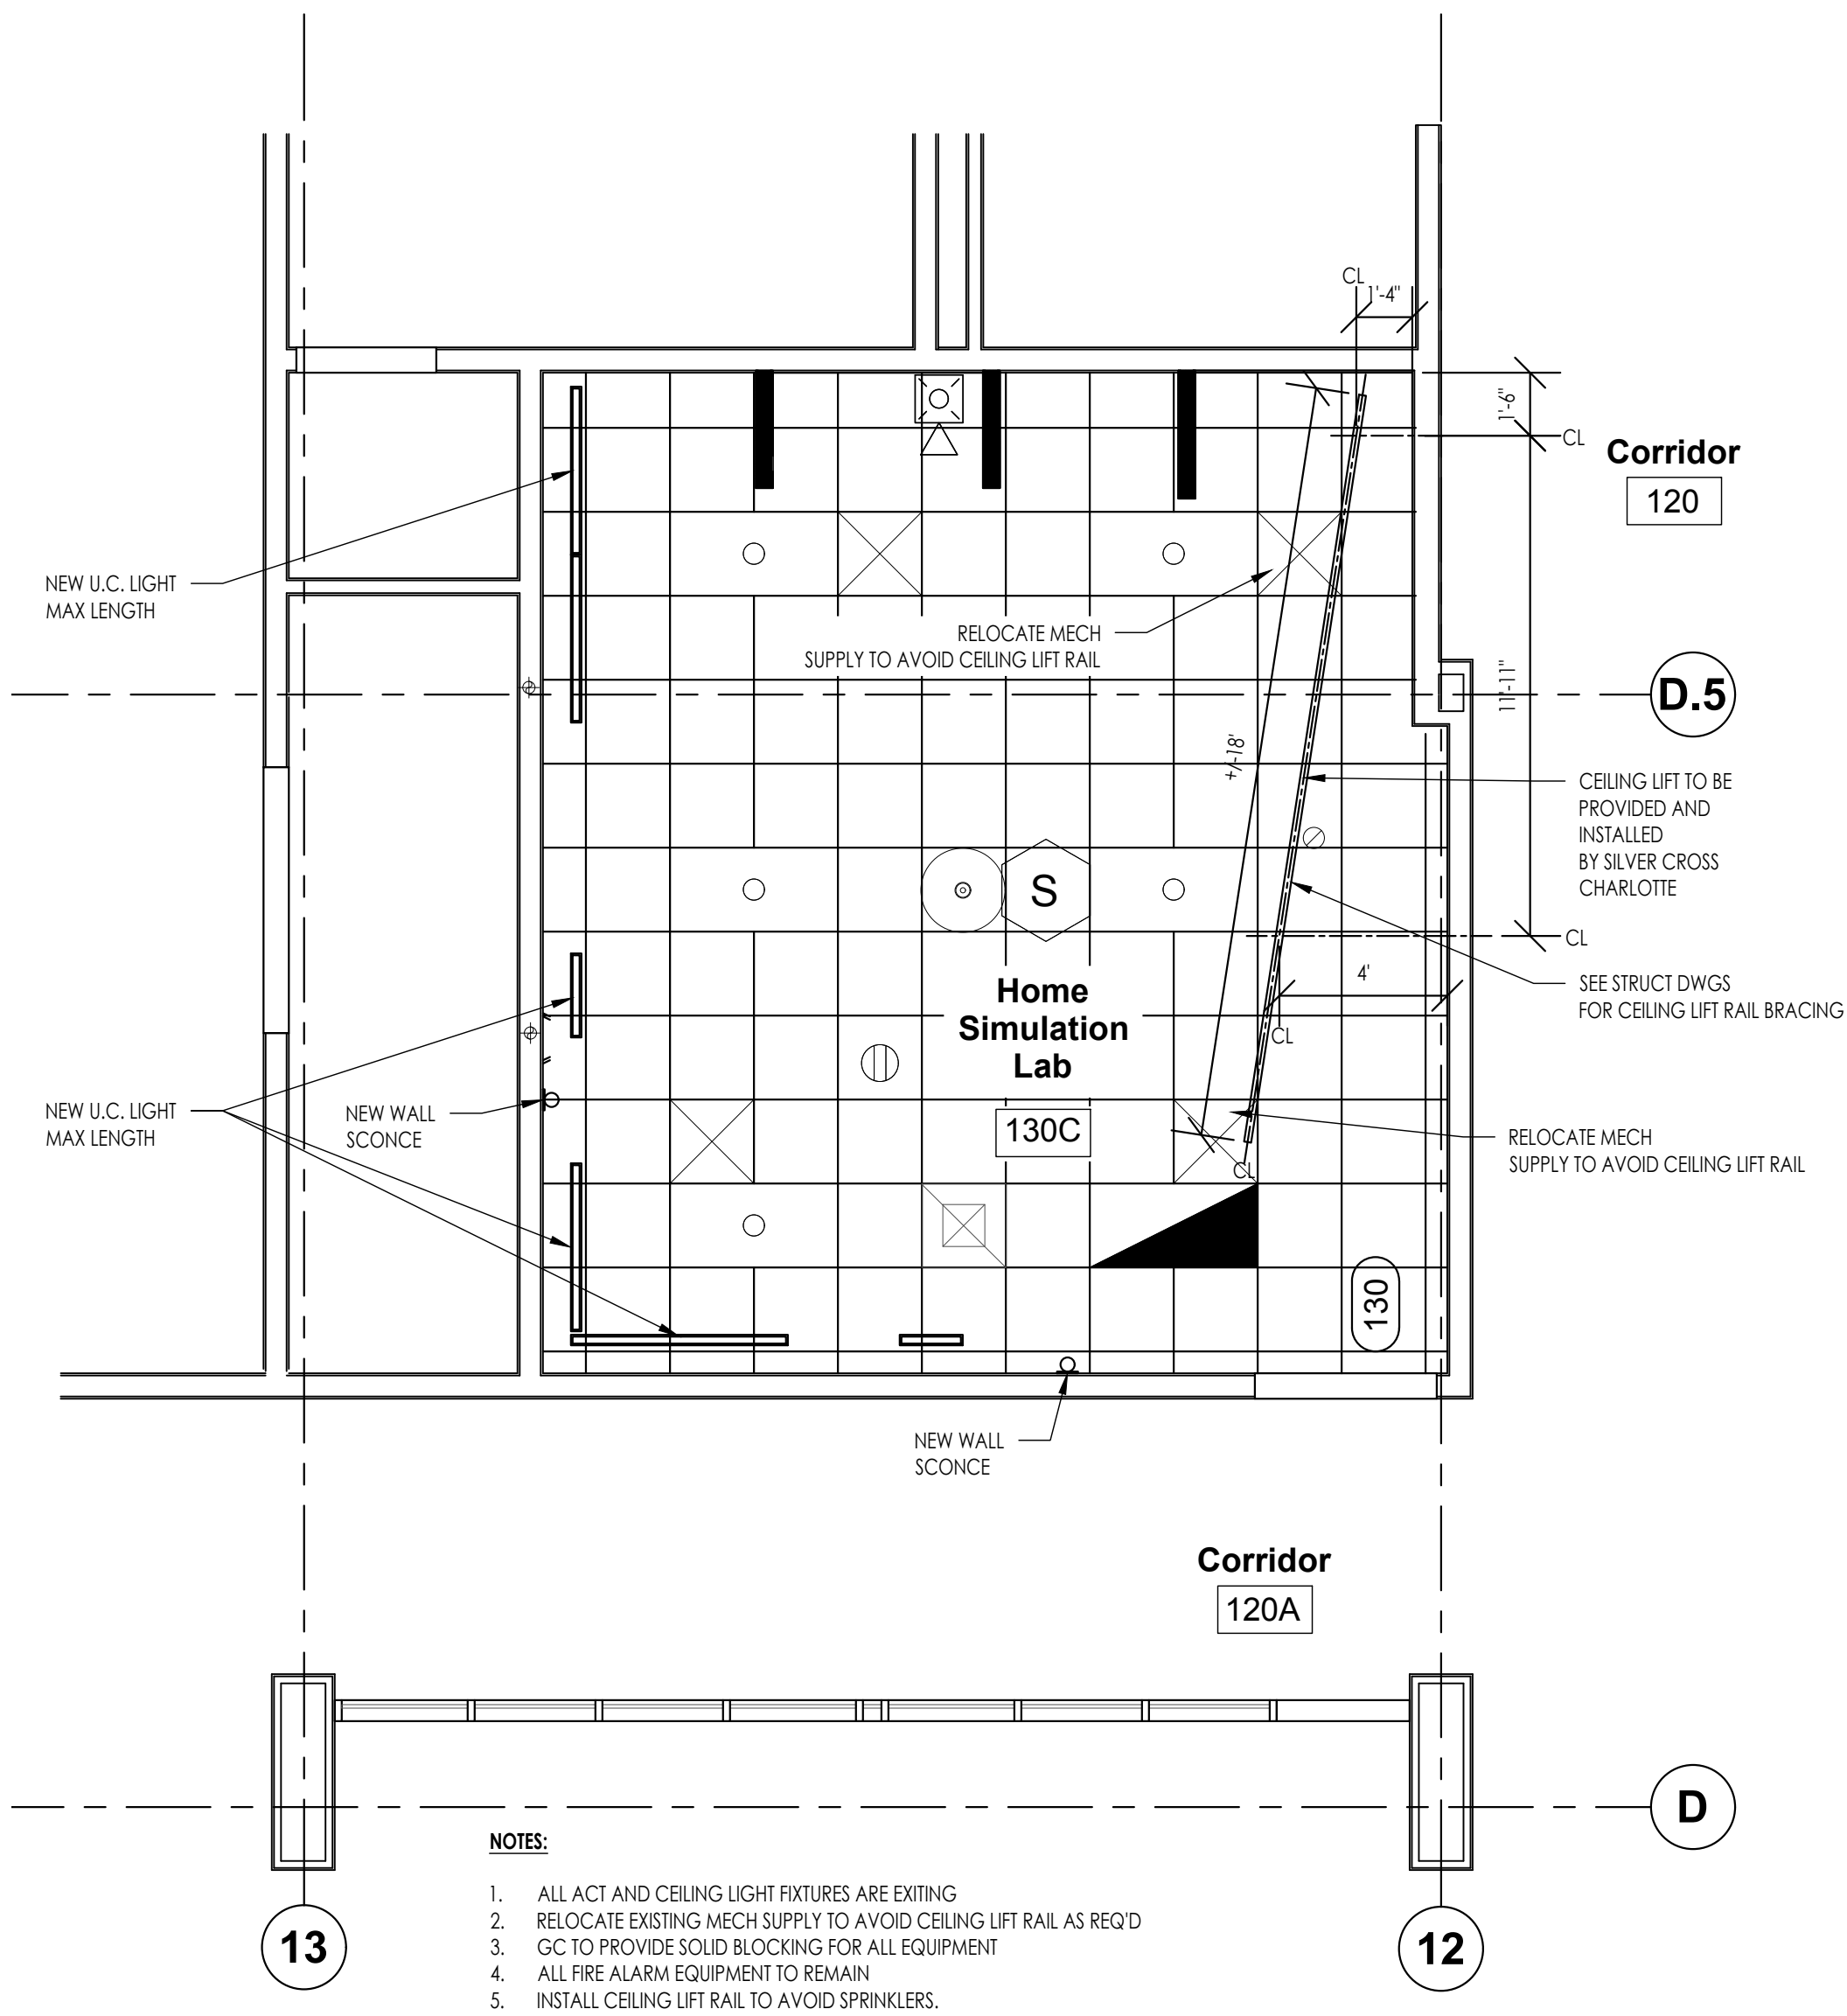

A1-01 RCP


SCALE: 1/4" = 1'-0"

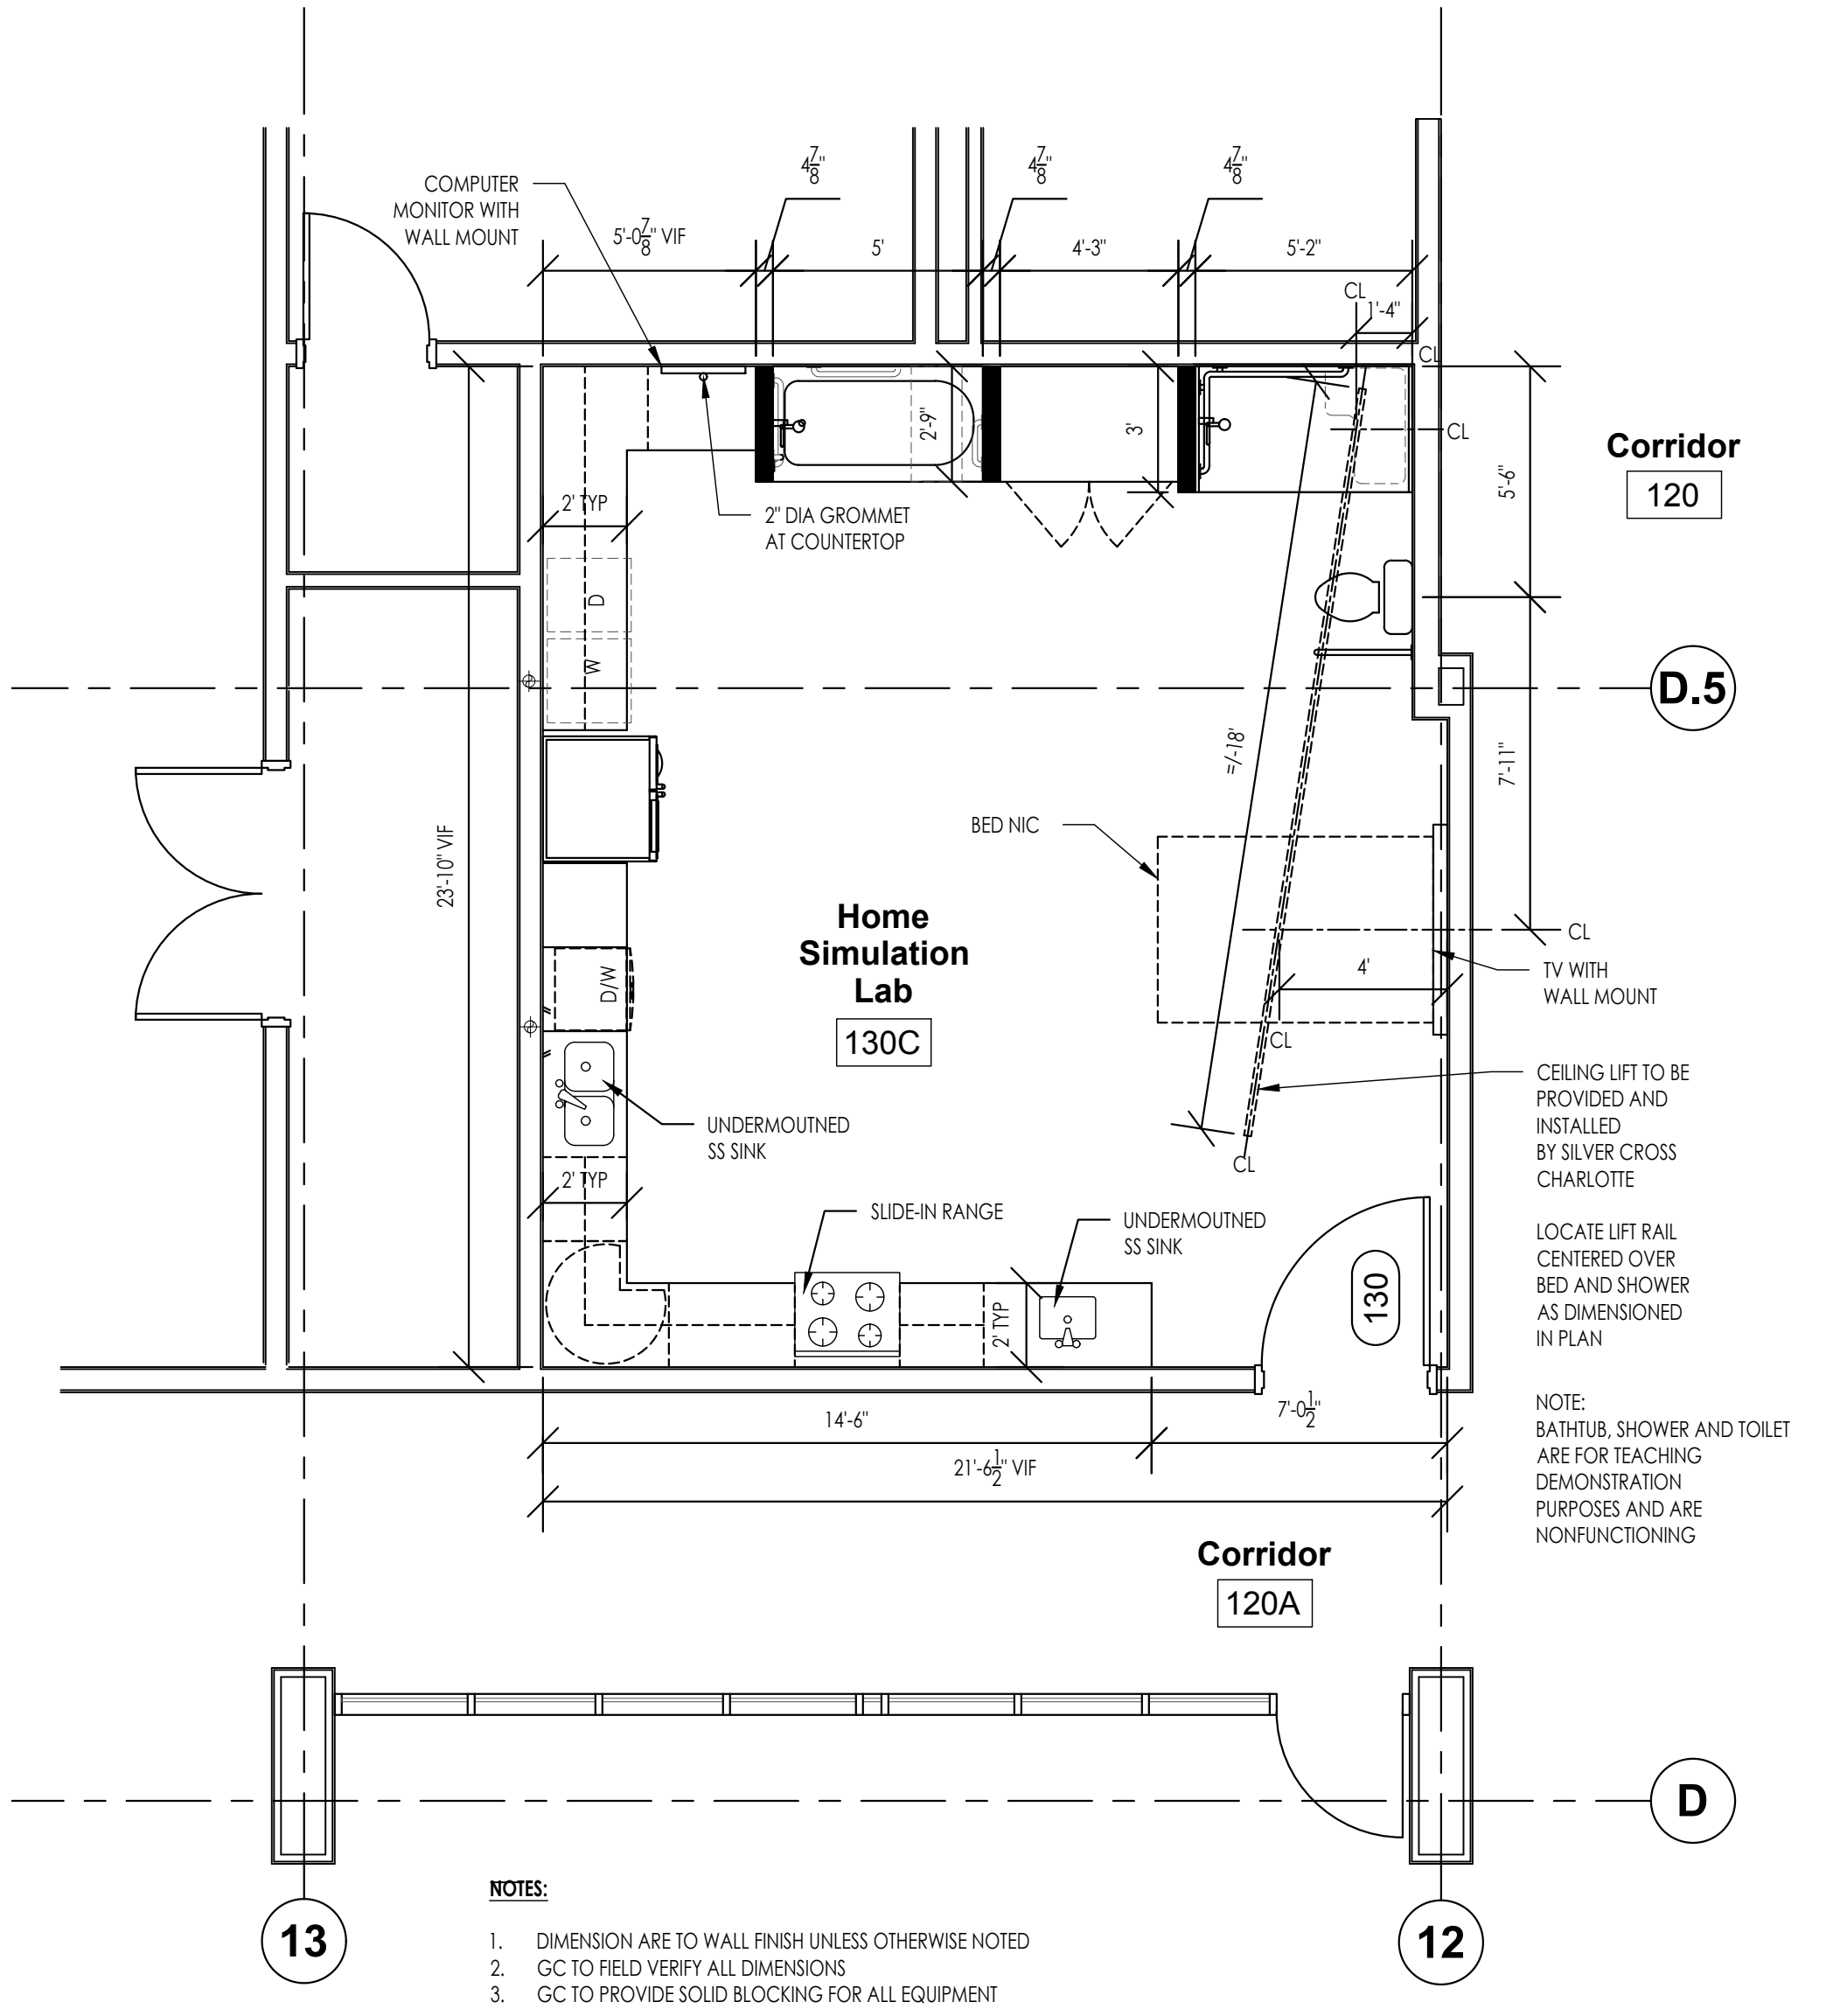

A1-02 FLOOR PLAN

SCALE: 1/4" = 1'-0"


## FLOOR PLAN RCP

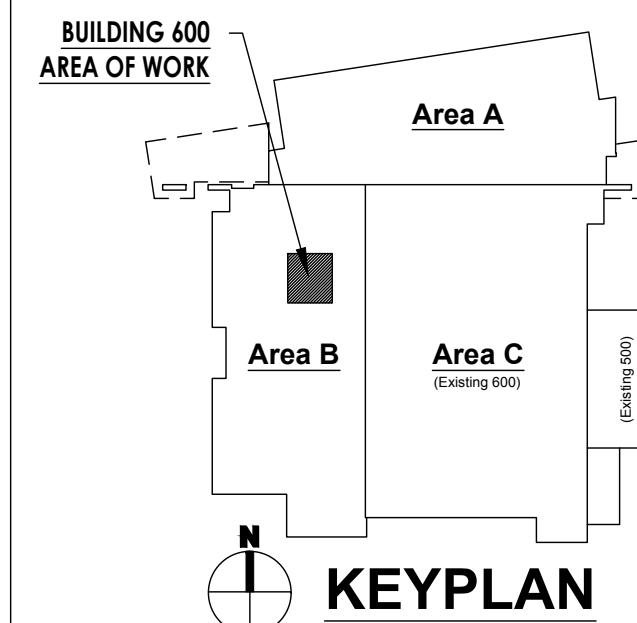

KEYPLAN

## RCCC OTA HOME SIMULATION LAB

1333 JAKE ALEXANDER BLVD S  
SALISBURY, NC

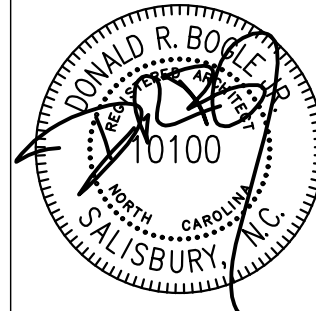

DRAWN BY: EKT

CHECKED BY: DRB

DATE: 03.20.17

PROJECT #: 1710

SHEET NUMBER

A1

OF: 3