


SITE PLAN

1
A.I.I. **SITE PLAN**
SCALE: 1"=1'-0"

**Granite Quarry
Town hall Facade
Improvements**

GRANITE QUARRY, NC

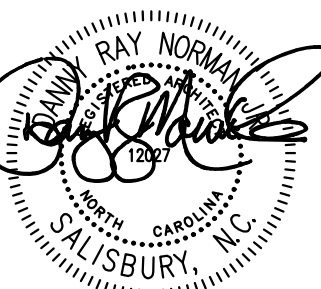

PLC
DRAWN BY
CHKD BY
DESIGNED BY
DATE
SHEET
CONS. NO.


SHEET NO.
A.I.I.
OF 10



PUBLICATION OR REUSE OF THESE DRAWINGS
OR ANY DETAILS THEREFROM MUST BE WITH
THE WRITTEN CONSENT OF THE ARCHITECT

DEMOLITION PLAN - MAIN
DEMOLITION PLAN - UPPER
DEMOLITION NOTES




GRANITE QUARRY, NC

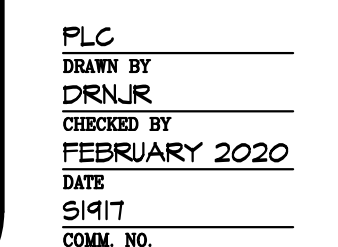

OF 10



1. CONTRACTOR SHALL MARK LIMITS OF ALL DEMOLITION, AND REVIEW WITH ARCHITECT PRIOR TO BEGINNING WORK.
2. EXISTING SELECT CANOPY TO BE REMOVED (INDICATED THIS, =====) MUST BE TORN OUT WITH CAUTION. EXISTING PANELS TO BE REMOVED ARE BEARING, AND EXTENDING TO STRUCTURAL SYSTEM. NOTIFY THE ARCHITECT IMMEDIATELY IF EVIDENCE IS FOUND OF ANY SUPPORTING LOADS. SCHEDULED TO BE REMOVED SHALL BE SUPPORTED AS REQUIRED.
3. PATCH AND REPAIR ALL EXISTING WALLS, (MATCH EXISTING MATERIALS) WHERE OLD CONSTRUCTION ARE TO BE REMOVED. PROVIDE UNIFORM, FIRM, SMOOTH SURFACE FOR APPLICATION OF NEW FINISHES.
4. GENERAL CONTRACTOR SHALL CUT SLABS, MASONRY, DECKING, ETC. OPENINGS FOR ELECTRICAL SUBCONTRACTORS IF REQUIRED. AFTER WORK OF THESE SUBS IS COMPLETE, GENERAL CONTRACTOR SHALL MAKE REPAIRS TO SATISFY THE WORK OF THIS WORK MUST BE CLOSELY COORDINATED DURING BIDS AND CONSTRUCTION.
5. PROTECT ALL MATERIALS AND FINISHES NOT SCHEDULED TO BE REMOVED OR REFINISHED.
6. DEMOLITION INCLUDES ALL CONSTRUCTION DEMOLITION REQUIRED TO INSTALL ALL SCHEDULED OR DESCRIBED NEW WORK; WHETHER SPECIFICALLY NOTED OR NOT. ALL EXISTING PLANES AND SURFACES SHALL BE MAINTAINED.
7. CLEAN ALL EXTERIOR MASONRY SURFACES (BOTH NEW AND EXISTING) WITH IN 10'-0" OF NEW CONSTRUCTION, ALL OF FRESH GRADE.

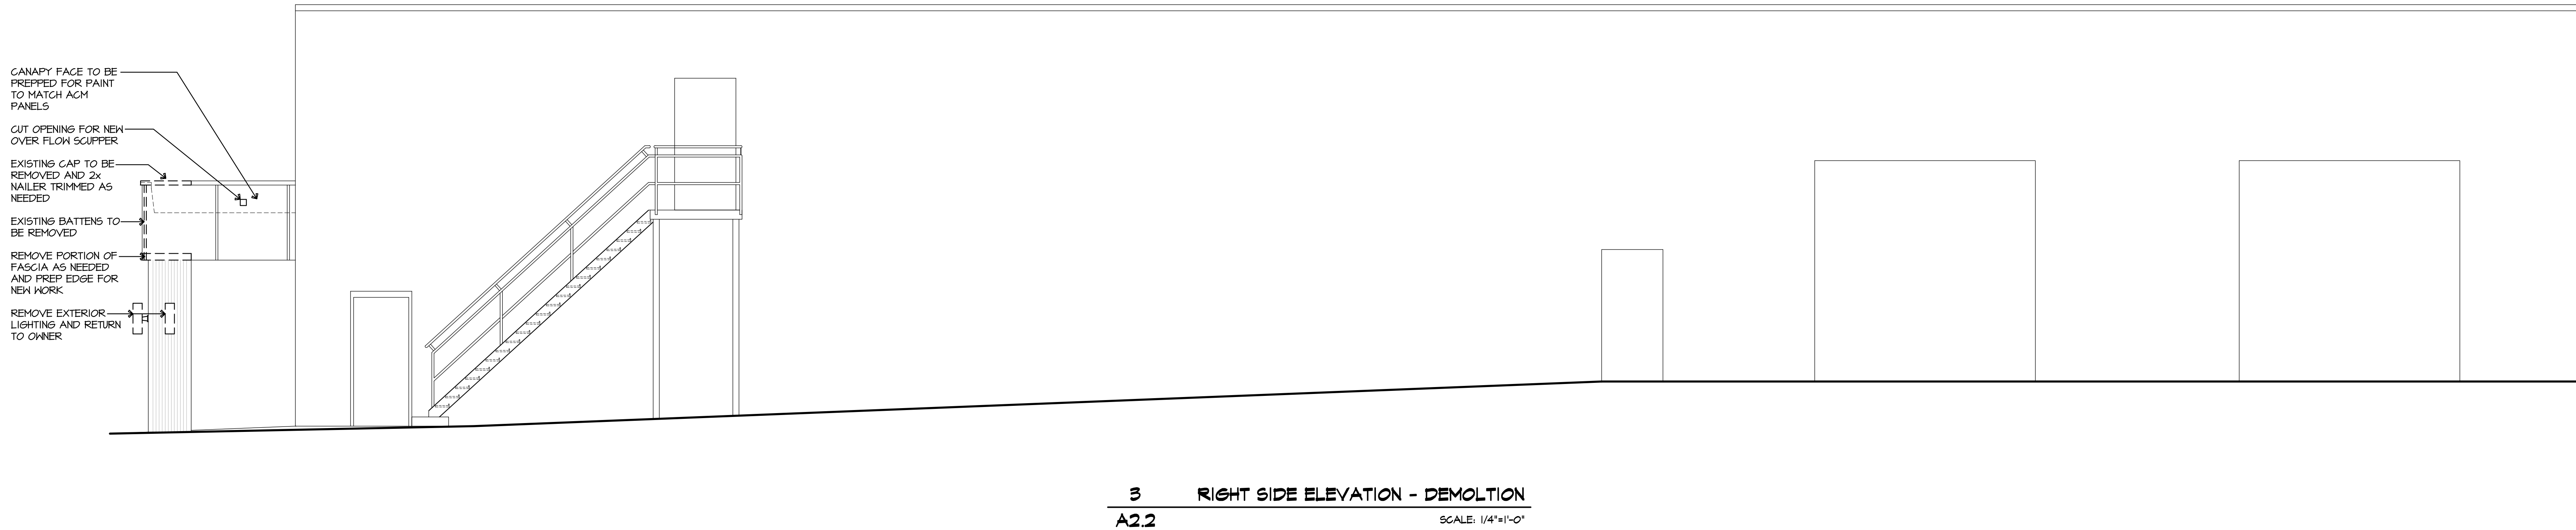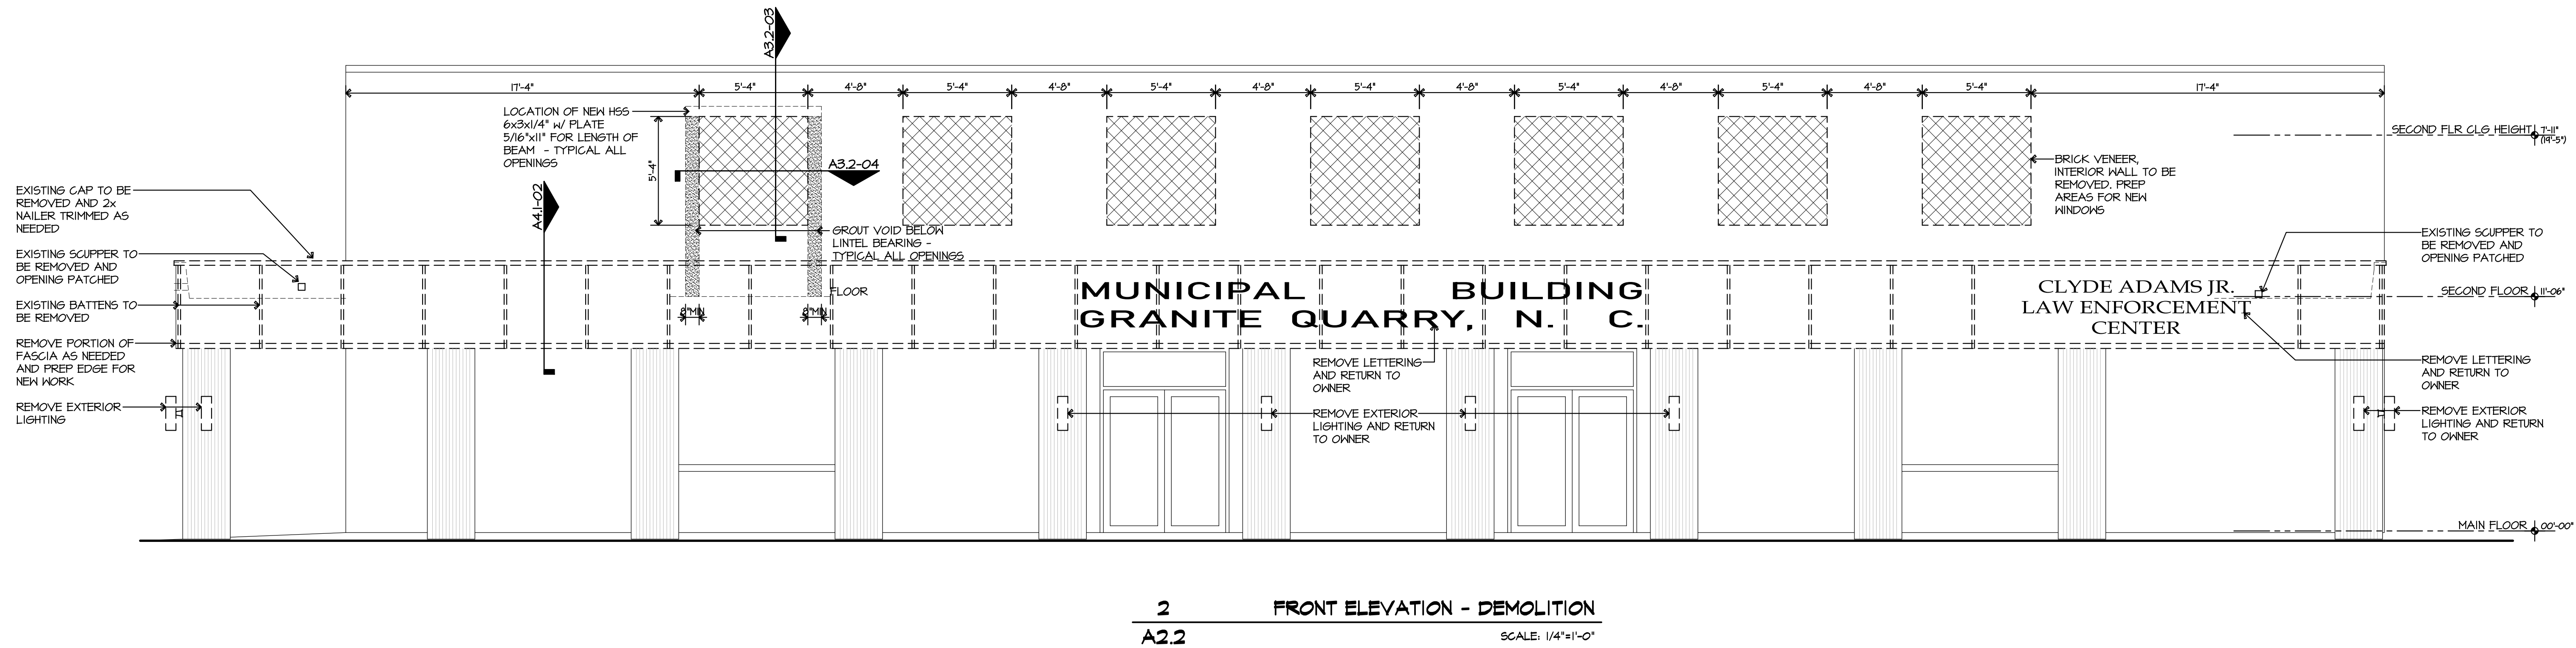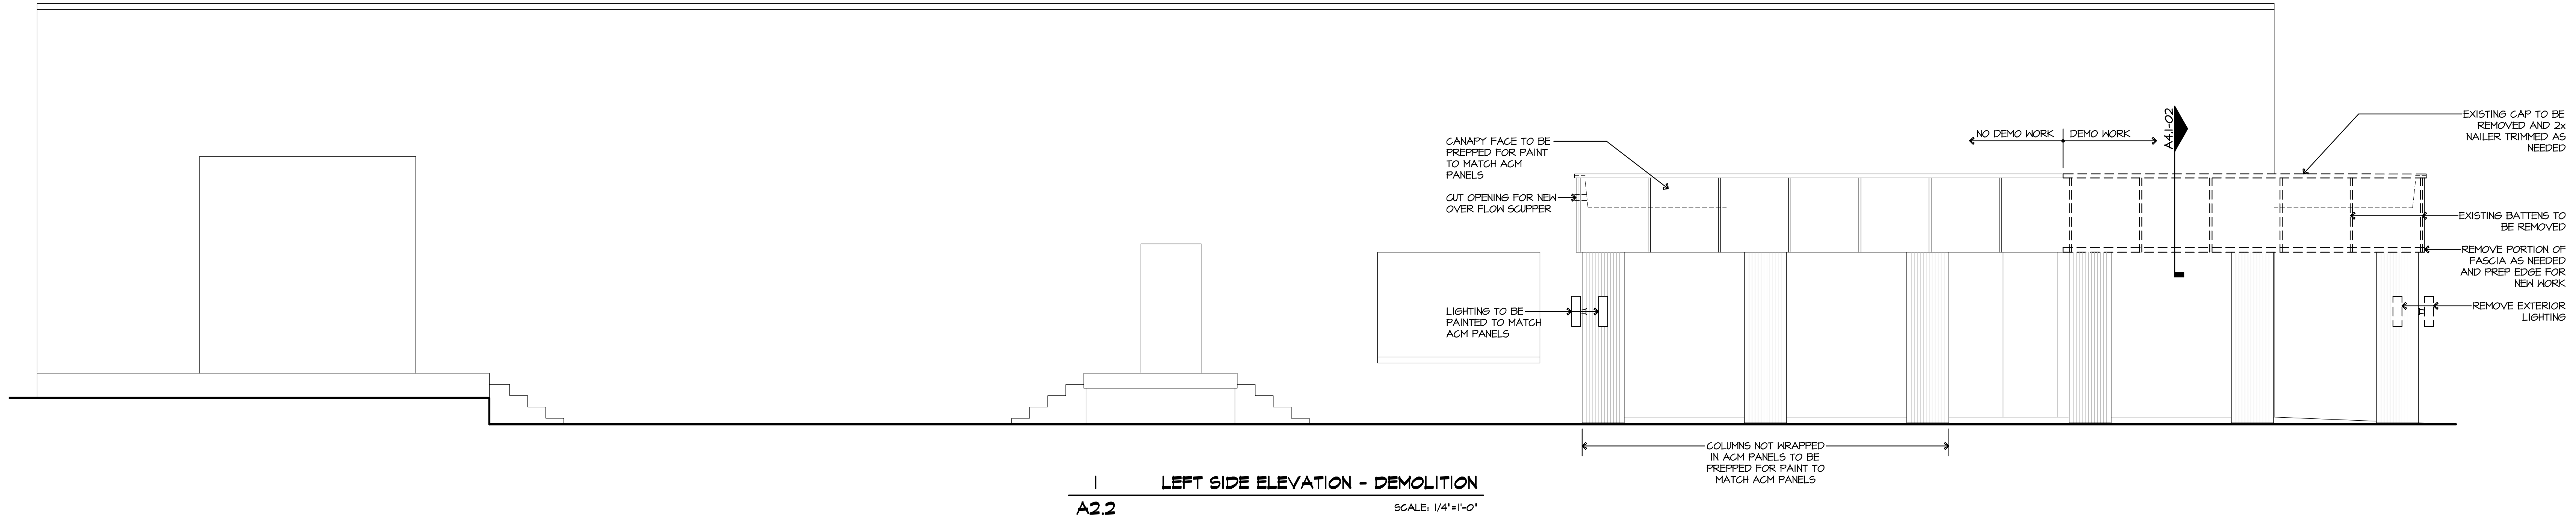

DEMOLITION ELEVATIONS

Granite Quarry Town hall Facade Improvements

GRANITE QUARRY, NC



PLG
DRAWN BY
CHKD BY
DESIGNED BY
FEBRUARY 2020
DATE
SHEET
CONC. NO.

SHEET NO.
A2.2
OF 10

DEMOLITION NOTES:

- CONTRACTOR SHALL MARK LIMITS OF ALL DEMOLITION, AND REVIEW WITH ARCHITECT PRIOR TO BEGINNING WORK.
- or MARKED THIS INDICATES DEMOLISHED BUILDING COMPONENTS OR FINISHES.
- CLEAN AND PREPARE ALL SURFACES SCHEDULED FOR FINISH, TYPICAL.
- GENERAL CONTRACTOR SHALL CUT SLABS, MASONRY, DECKING, ETC. OPENINGS FOR HINDON INSTALLATION AND ELECTRICAL SUBCONTRACTORS. AFTER WORK IS COMPLETE, GENERAL CONTRACTOR SHALL MAKE REPAIRS TO SAME. LIMITS OF THIS WORK MUST BE CLOSELY COORDINATED DURING BIDS AND CONSTRUCTION.
- PROTECT ALL MATERIALS AND FINISHES NOT SCHEDULED TO BE REMOVED OR REFINISHED.
- DEMOLITION INCLUDES ALL CONSTRUCTION DEMOLITION REQUIRED TO INSTALL ALL SCHEDULED OR DESCRIBED NEW WORK WHETHER SPECIFICALLY NOTED ON THIS DEMOLITION SHEET OR NOT.
- S/G. TO ENSURE THAT THE TRADE'S WORK CONFORMS TO FEDERAL, STATE, AND MUNICIPAL CODES AND ORDINANCES.
- SALVAGE/ RETURN TO OWNER ALL SIGNAGE AS DIRECTED BY OWNER.
- BACK FILL AND COMPACT ANY DISTURBED AREAS TO SCHEDULED LEVEL. THESE SHALL SUPERSEDE DRAWINGS NOTES AND DIMENSIONS IN ALL CASES.
- AREAS INDICATED TO CLEAN EXTERIOR METAL & MASONRY SURFACES SCHEDULED FOR PAINT FINISH PRIOR TO PAINTING. SHALL INCLUDE ALL EXPOSED COMPONENTS OF THE EXTERIOR WALL SYSTEM INCLUDING BUT NOT LIMITED TO: SCUTTERS, METAL TRIM, DOWN GROUTS, WINDOWS & TRIM, LOUVERS, MASONRY, METAL WALL PANELS, FLASHING, COUNTER FLASHING, ETC. ARE TO RECEIVE SCHEDULED PAINT FINISH ON ELEVATIONS INDICATED TYPICAL. - CLEAN THE FRONT FACADE IN ITS ENTIRETY AND 10'-0" BEYOND.


NOTE: THESE ELEVATIONS REPRESENT DRAWINGS AVAILABLE TO THE CONTRACTOR SHOWING THE EXISTING BUILDING CONSTRUCTION. ACTUAL CONDITIONS MAY VARY SLIGHTLY AND ARCHITECT SHALL BE NOTIFIED IF VARIATION REQUIRES A CHANGE IN CONSTRUCTION REQUIREMENTS.



PUBLICATION OR REUSE OF THESE DRAWINGS
OR ANY DETAILS THEREFROM MUST BE WITH
THE WRITTEN CONSENT OF THE ARCHITECT


MAIN FLOOR PLAN
SECOND FLOOR PLAN

GRANITE QUARRY, NC

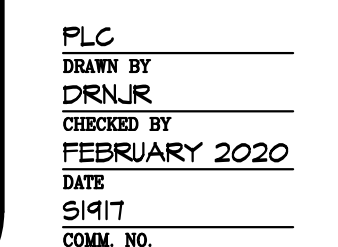


OF 10




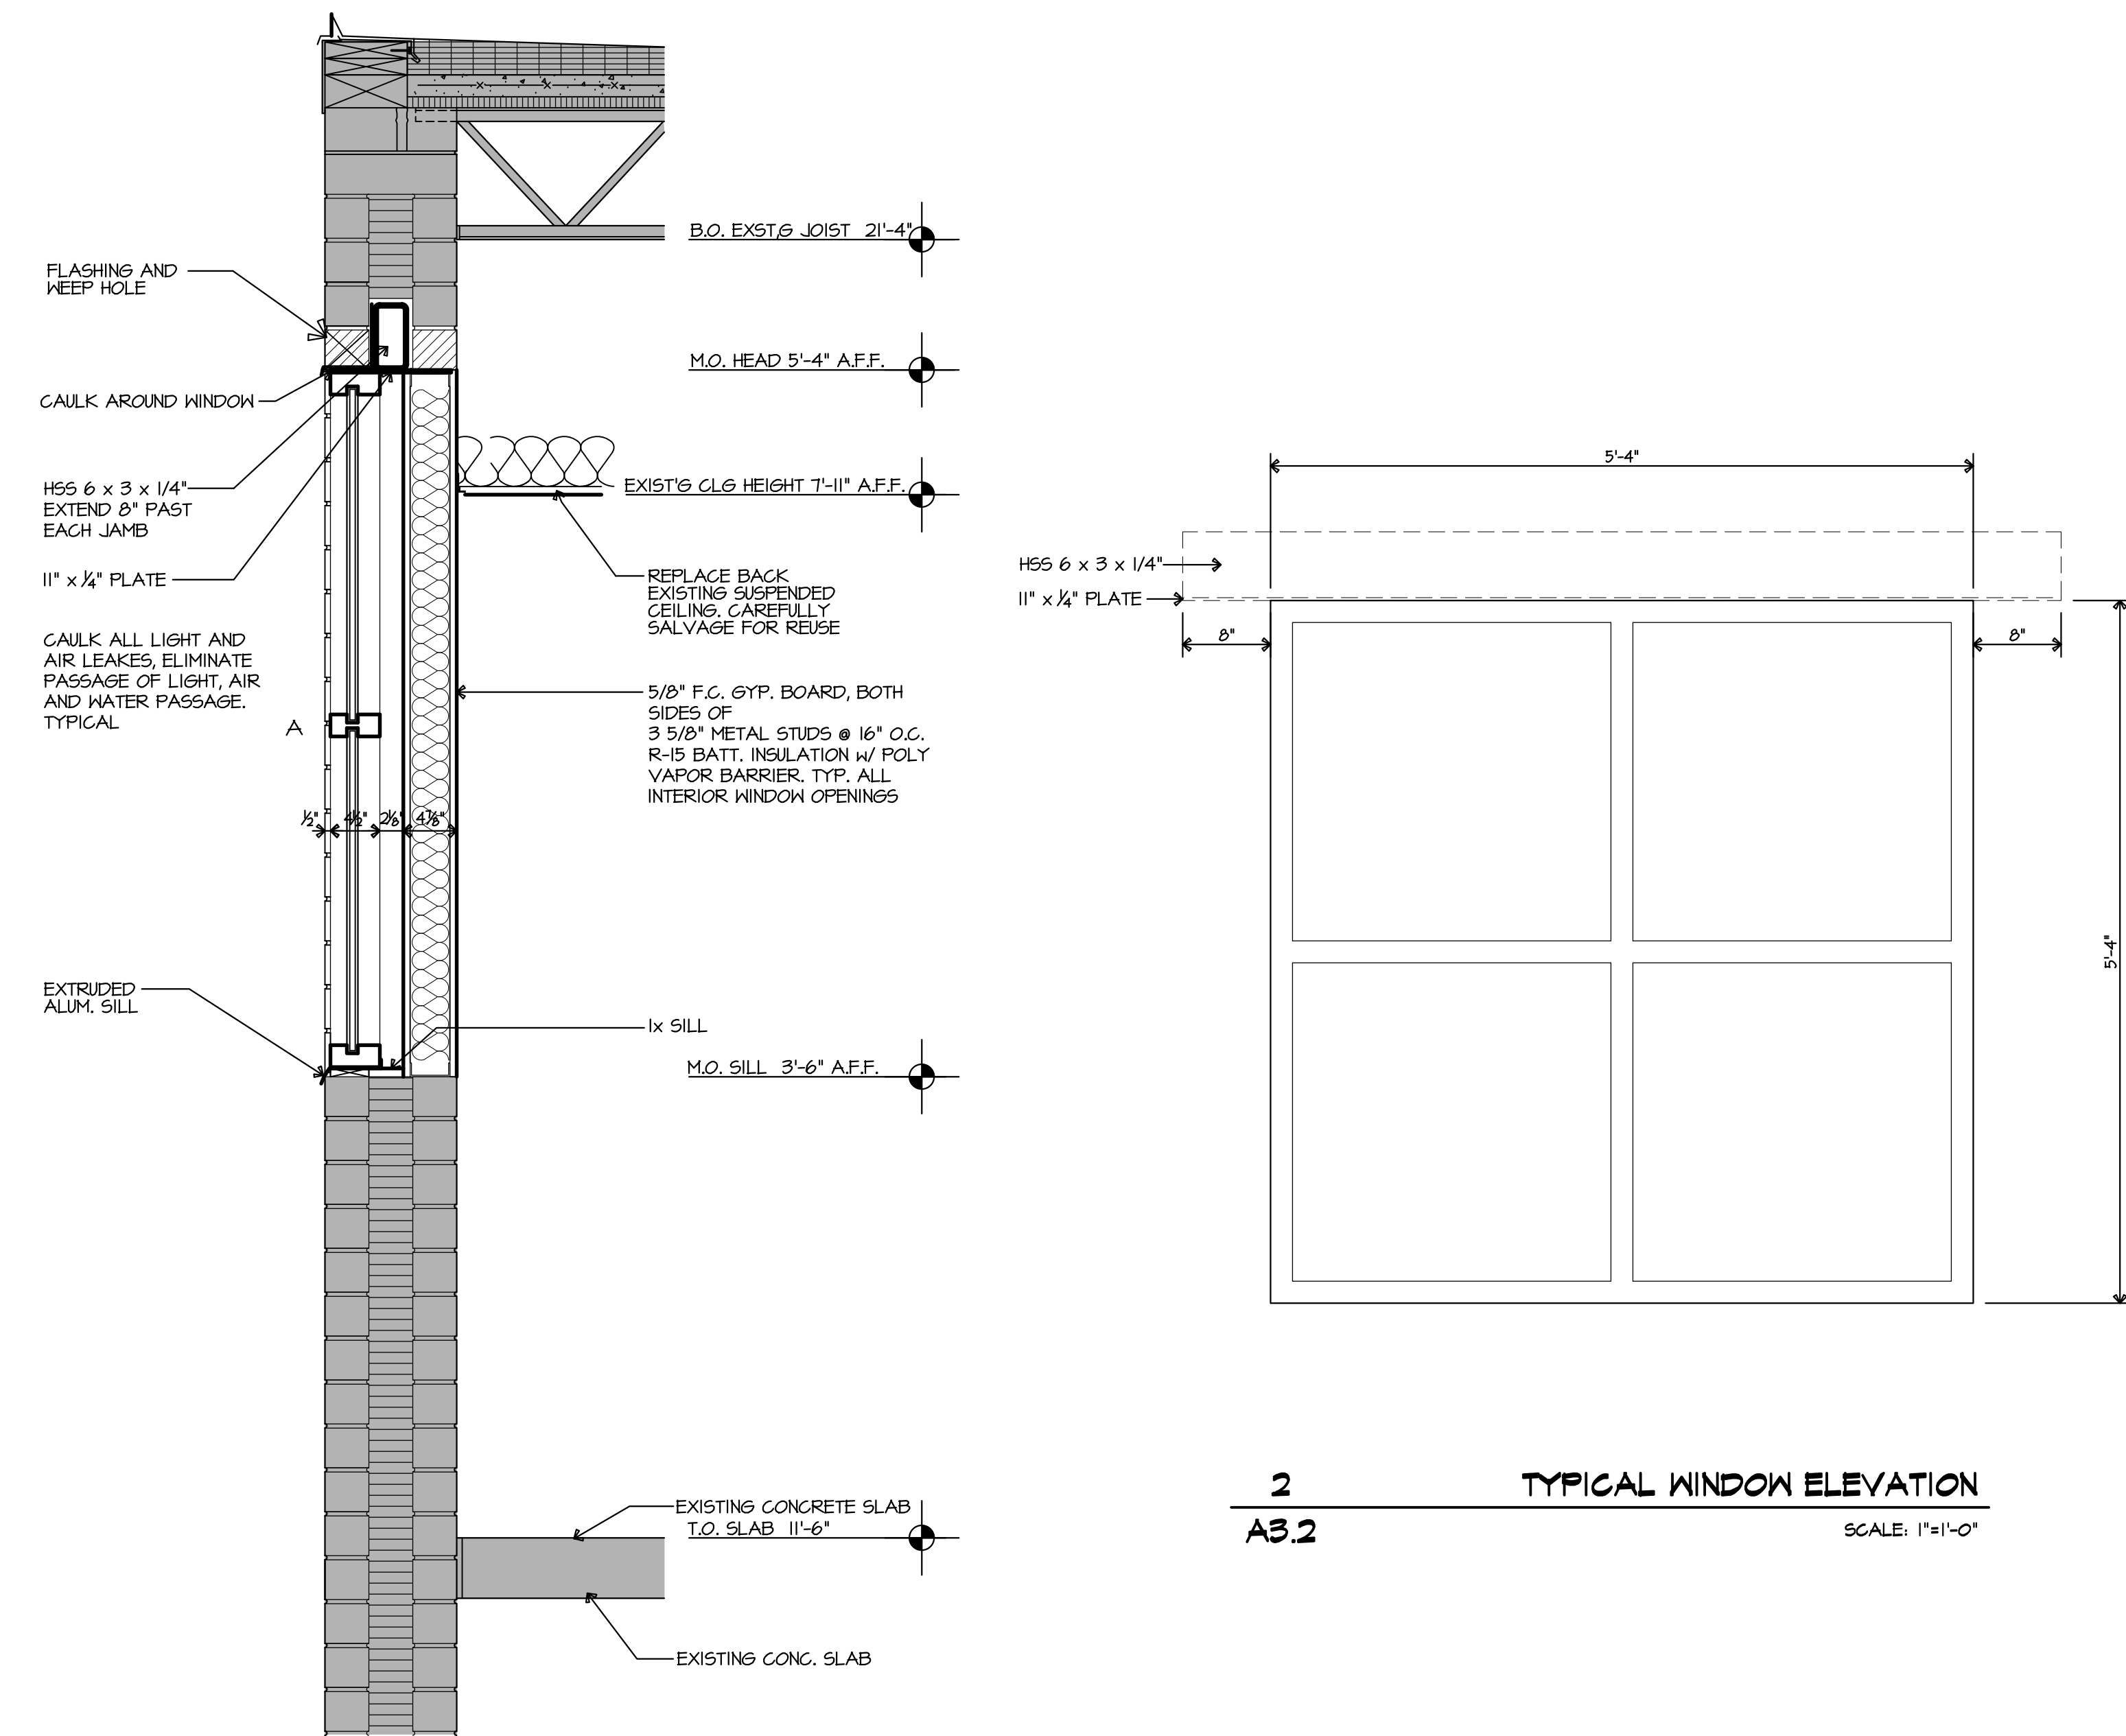

3
A3.2
WALL SECTION @ HEAD/SILL
SCALE: 1/4"=1'-0"

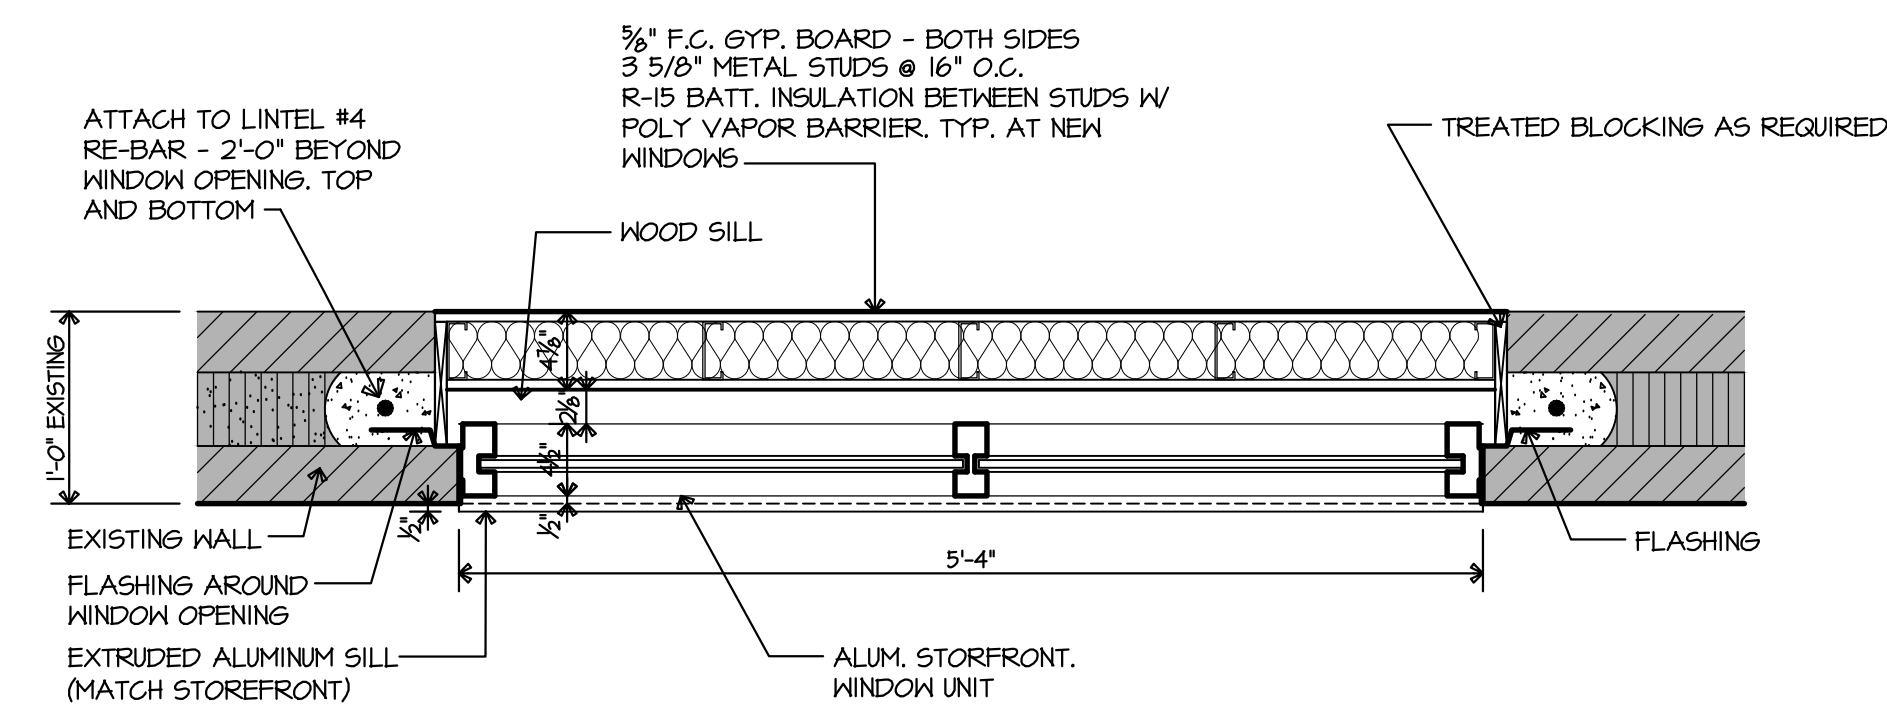

4
A3.2
WALL SECTION @ JAMBS
SCALE: 1/4"=1'-0"

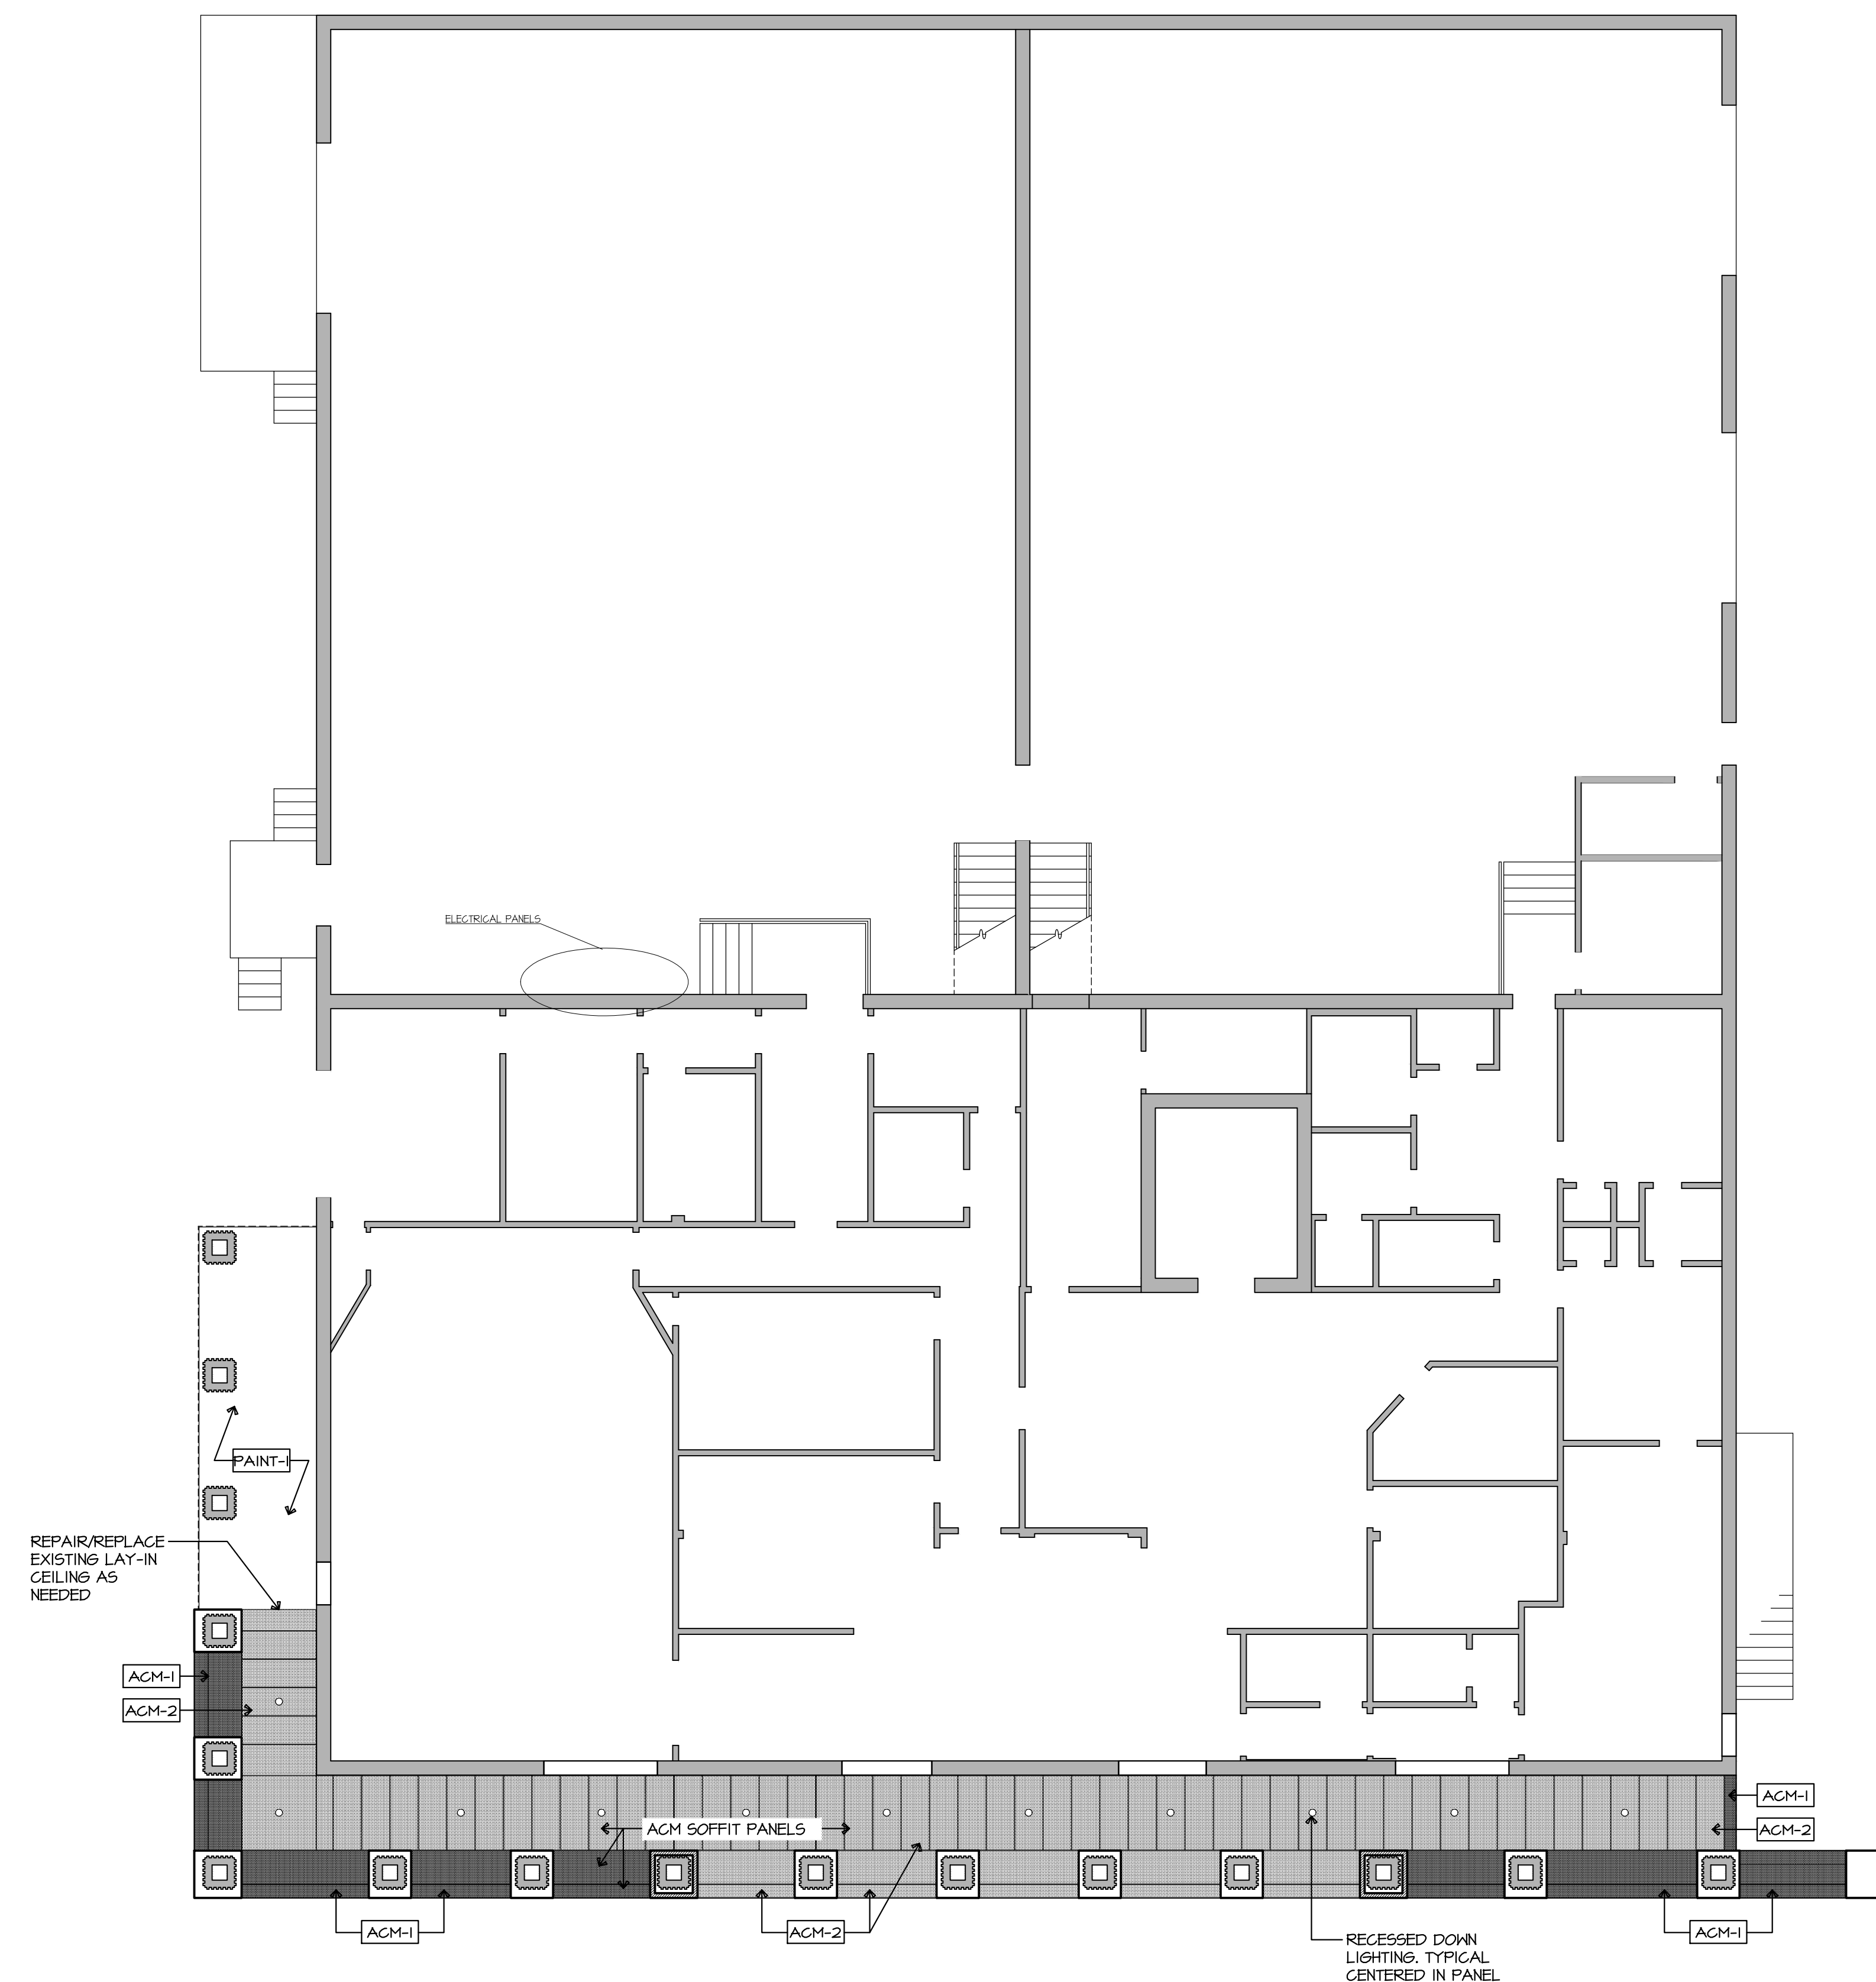


1
A3.2
REFLECTED CEILING PLAN
SCALE: 1/8"=1'-0"

REFLECTED CEILING PLAN

WINDOW ELEVATION
HEADER/JAMB DETAIL

Granite Quarry Town hall Facade Improvements

GRANITE QUARRY, NC

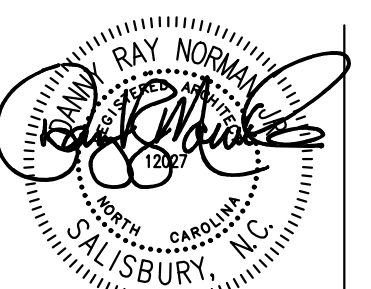

PLG
DRAWN BY
CHKD BY
DESIGNED BY
DATE
SHEET
CONC. NO.


SHEET NO.
A3.2
OF 10

FINISH SCHEDULE				
NO.	LOCATION	COLOR & MATERIAL SPECIFICATION	DESCRIPTIONS	MANUFACTURER/SUPPLIER
PAINT 1		METALLIC SILVER		
ACM 1		METALLIC SILVER		
ACM 2		PEARL WHITE		


LEGEND	
ACM1	FINISH DESIGNATOR - REFER TO EXTERIOR FINISH SCHEDULE ON THIS SHEET.

GENERAL NOTES

- ELEVATIONS NOT SHOWN SHALL RECEIVE SAME OR COMPLEMENTARY FINISHES TO MATERIALS SHOWN.
- ALL GRAPHICS AND WALL PANELS (SIGNAGE) MAY REQUIRE BLOCKING OR OTHER POSITIVE FORM OF ANCHORAGE. COORDINATE WITH THE GRAPHICS VENDOR PRIOR TO CLOSING ANY WALL CAVITIES.

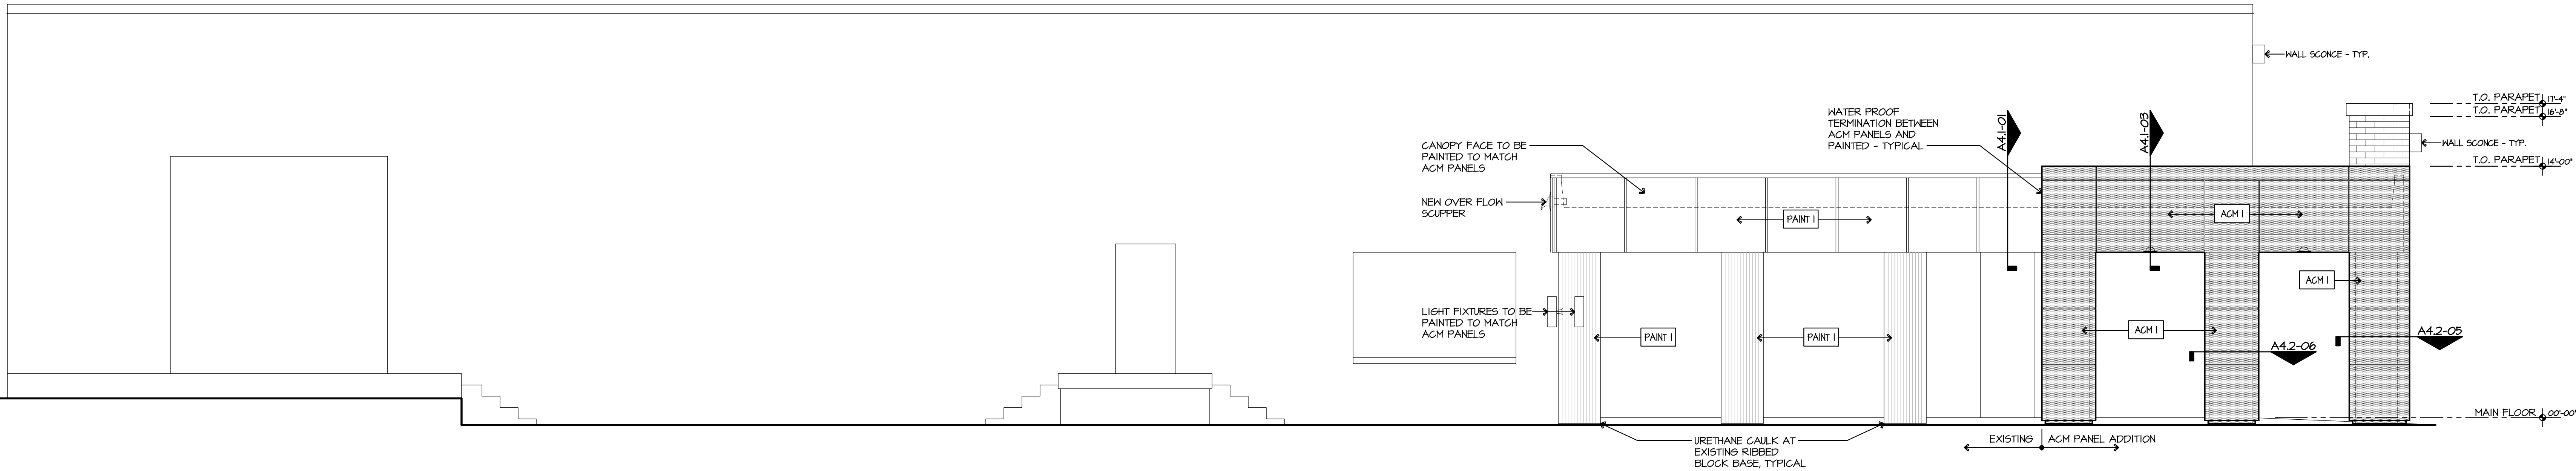

1 LEFT SIDE ELEVATION - NEW WORK
A3.3 SCALE: 1/4"=1'-0"

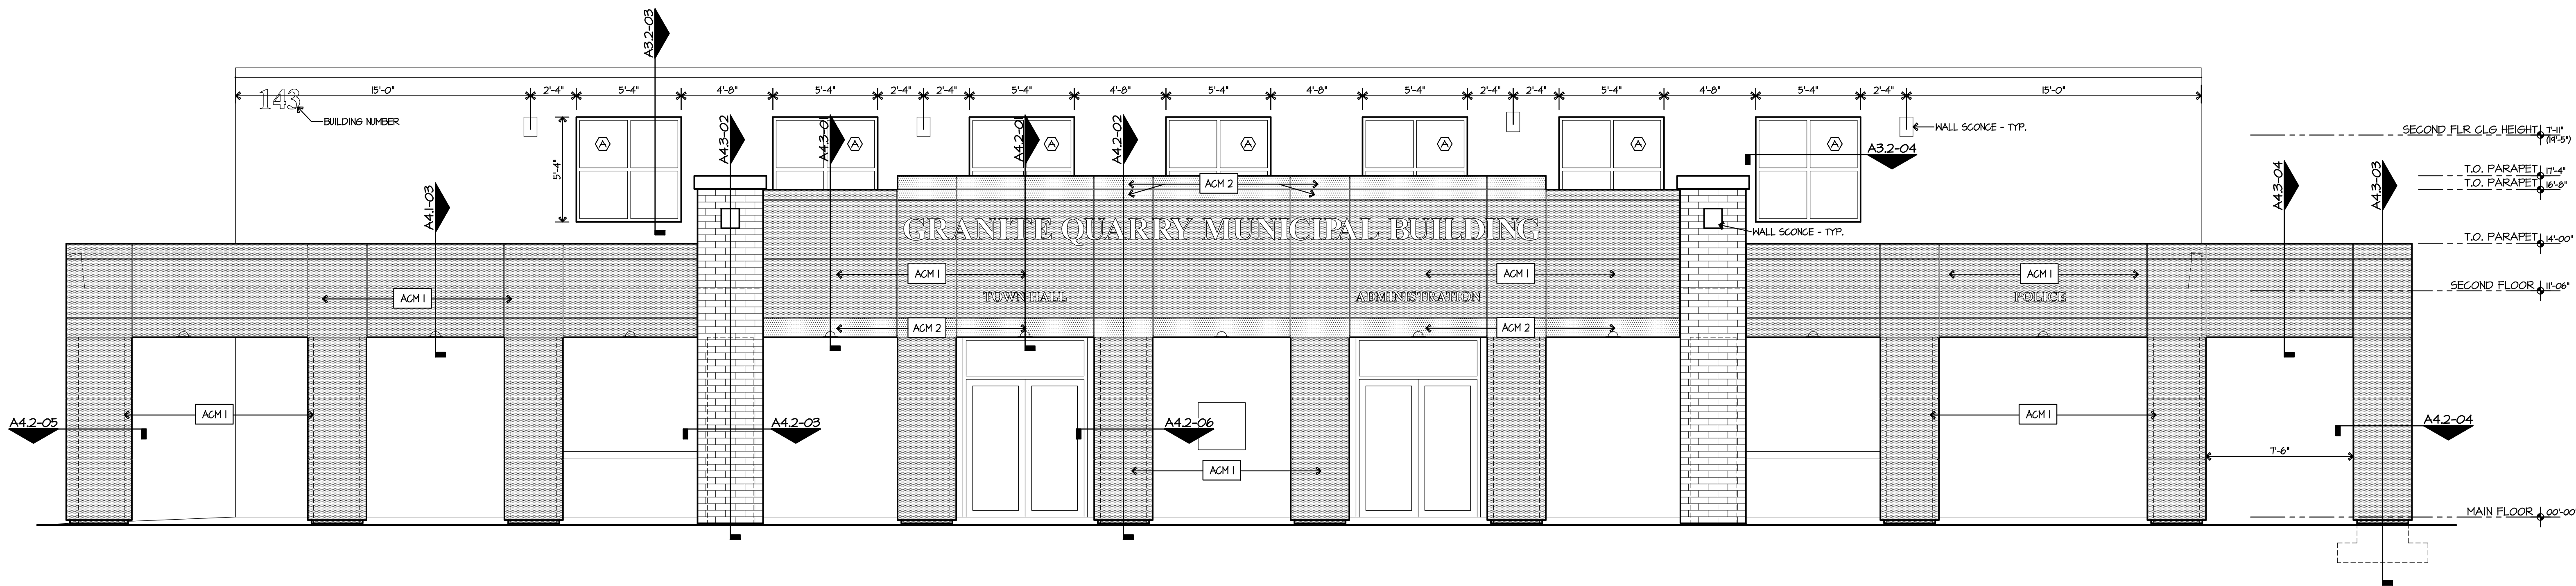

2 FRONT ELEVATION - NEW WORK
A3.3 SCALE: 1/4"=1'-0"



3 RIGHT SIDE ELEVATION - NEW WORK
A3.3 SCALE: 1/4"=1'-0"

NEW WORK
ELEVATIONS


Granite Quarry
Town hall Facade
Improvements

GRANITE QUARRY, NC




PLG
DRAWN BY
CHECKED BY
DATE
SHEET
CONC. NO.


SHEET NO.
A3.3
OF 10

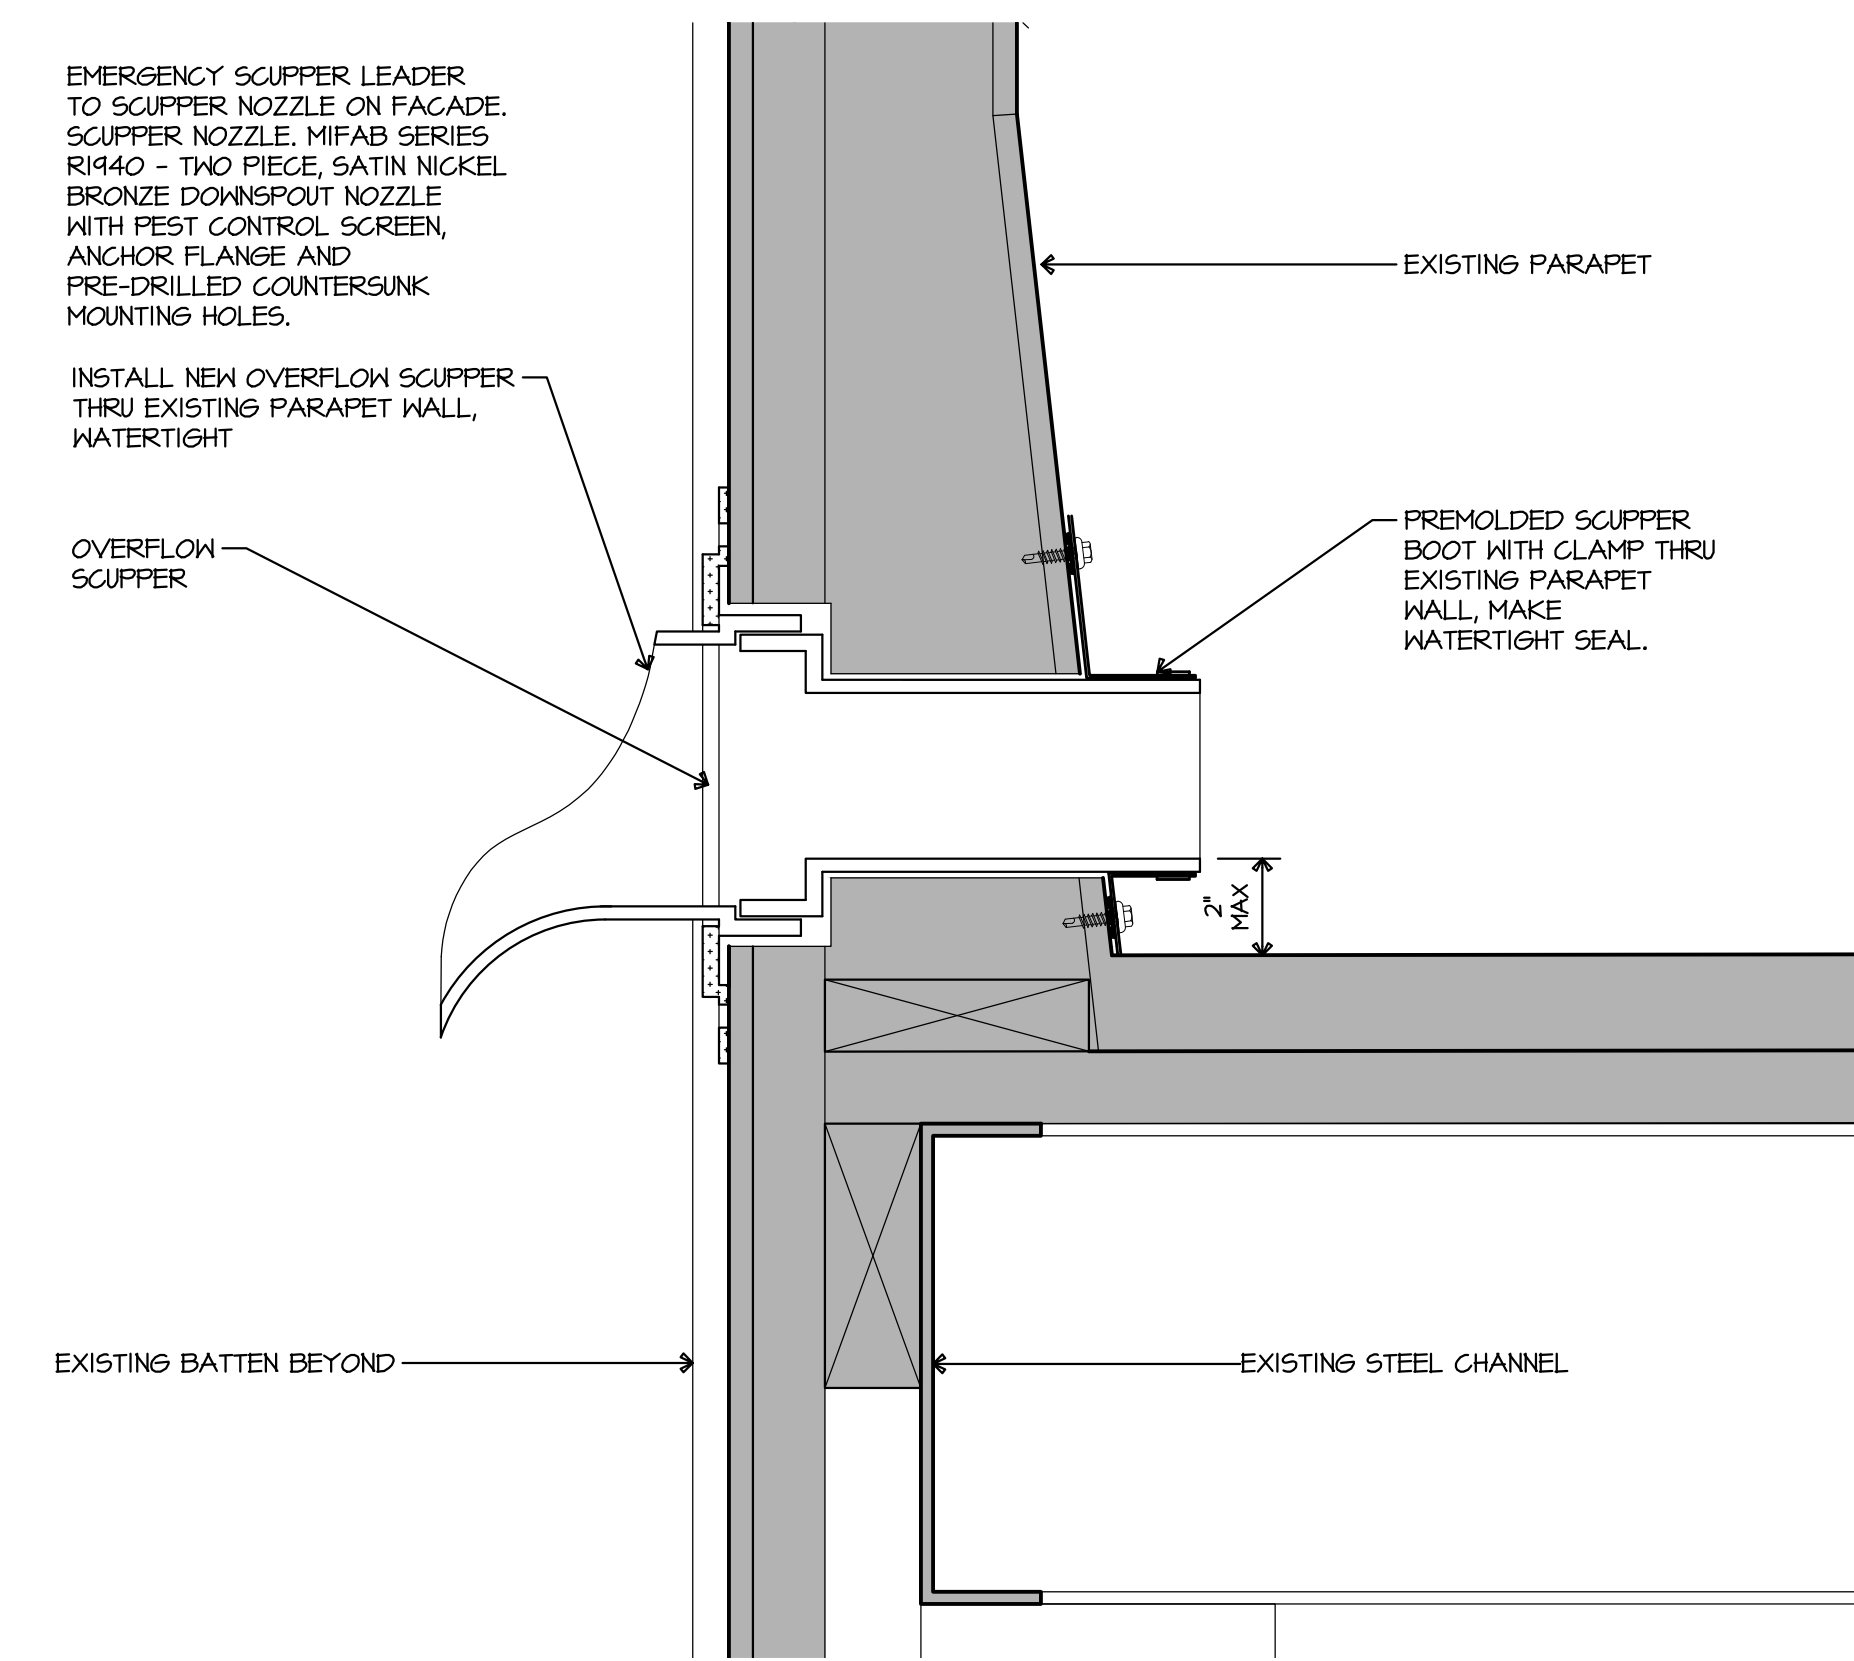


4 OVERFLOW EMERGENCY SCUPPER
A4.1 SCALE: 3/4"=1'-0"

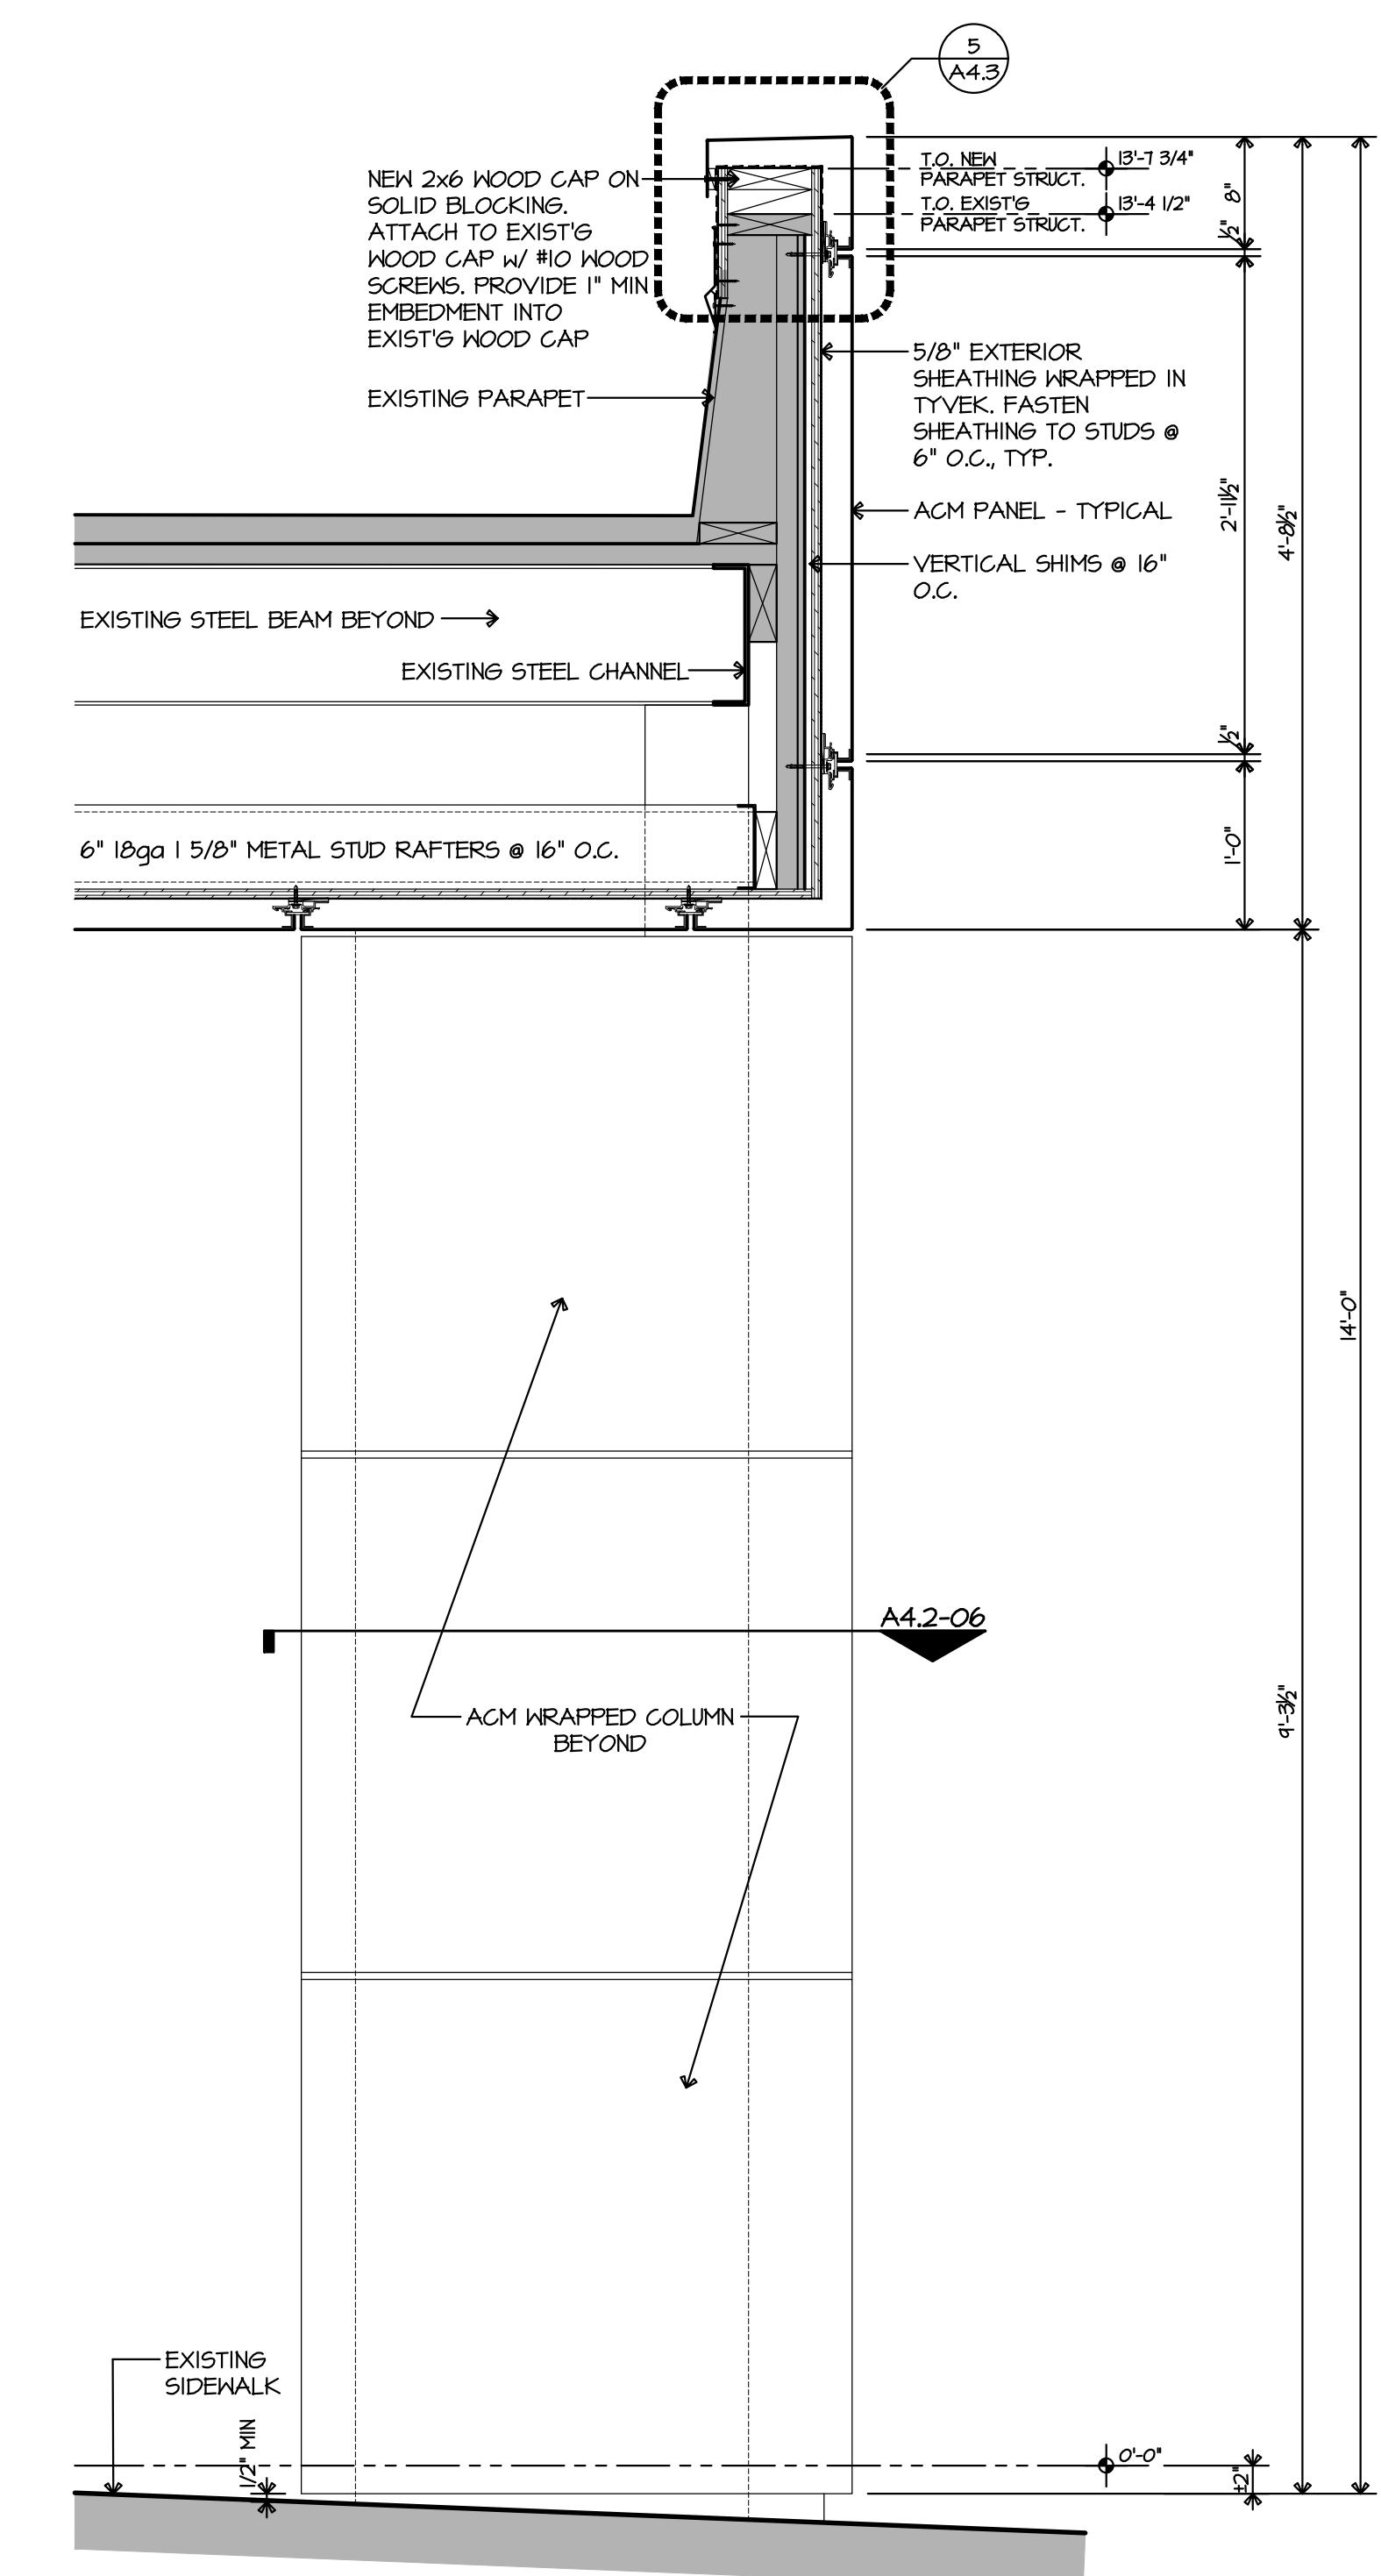

3 SECTION @ CANOPY
A4.1 SCALE: 1/4"=1'-0"

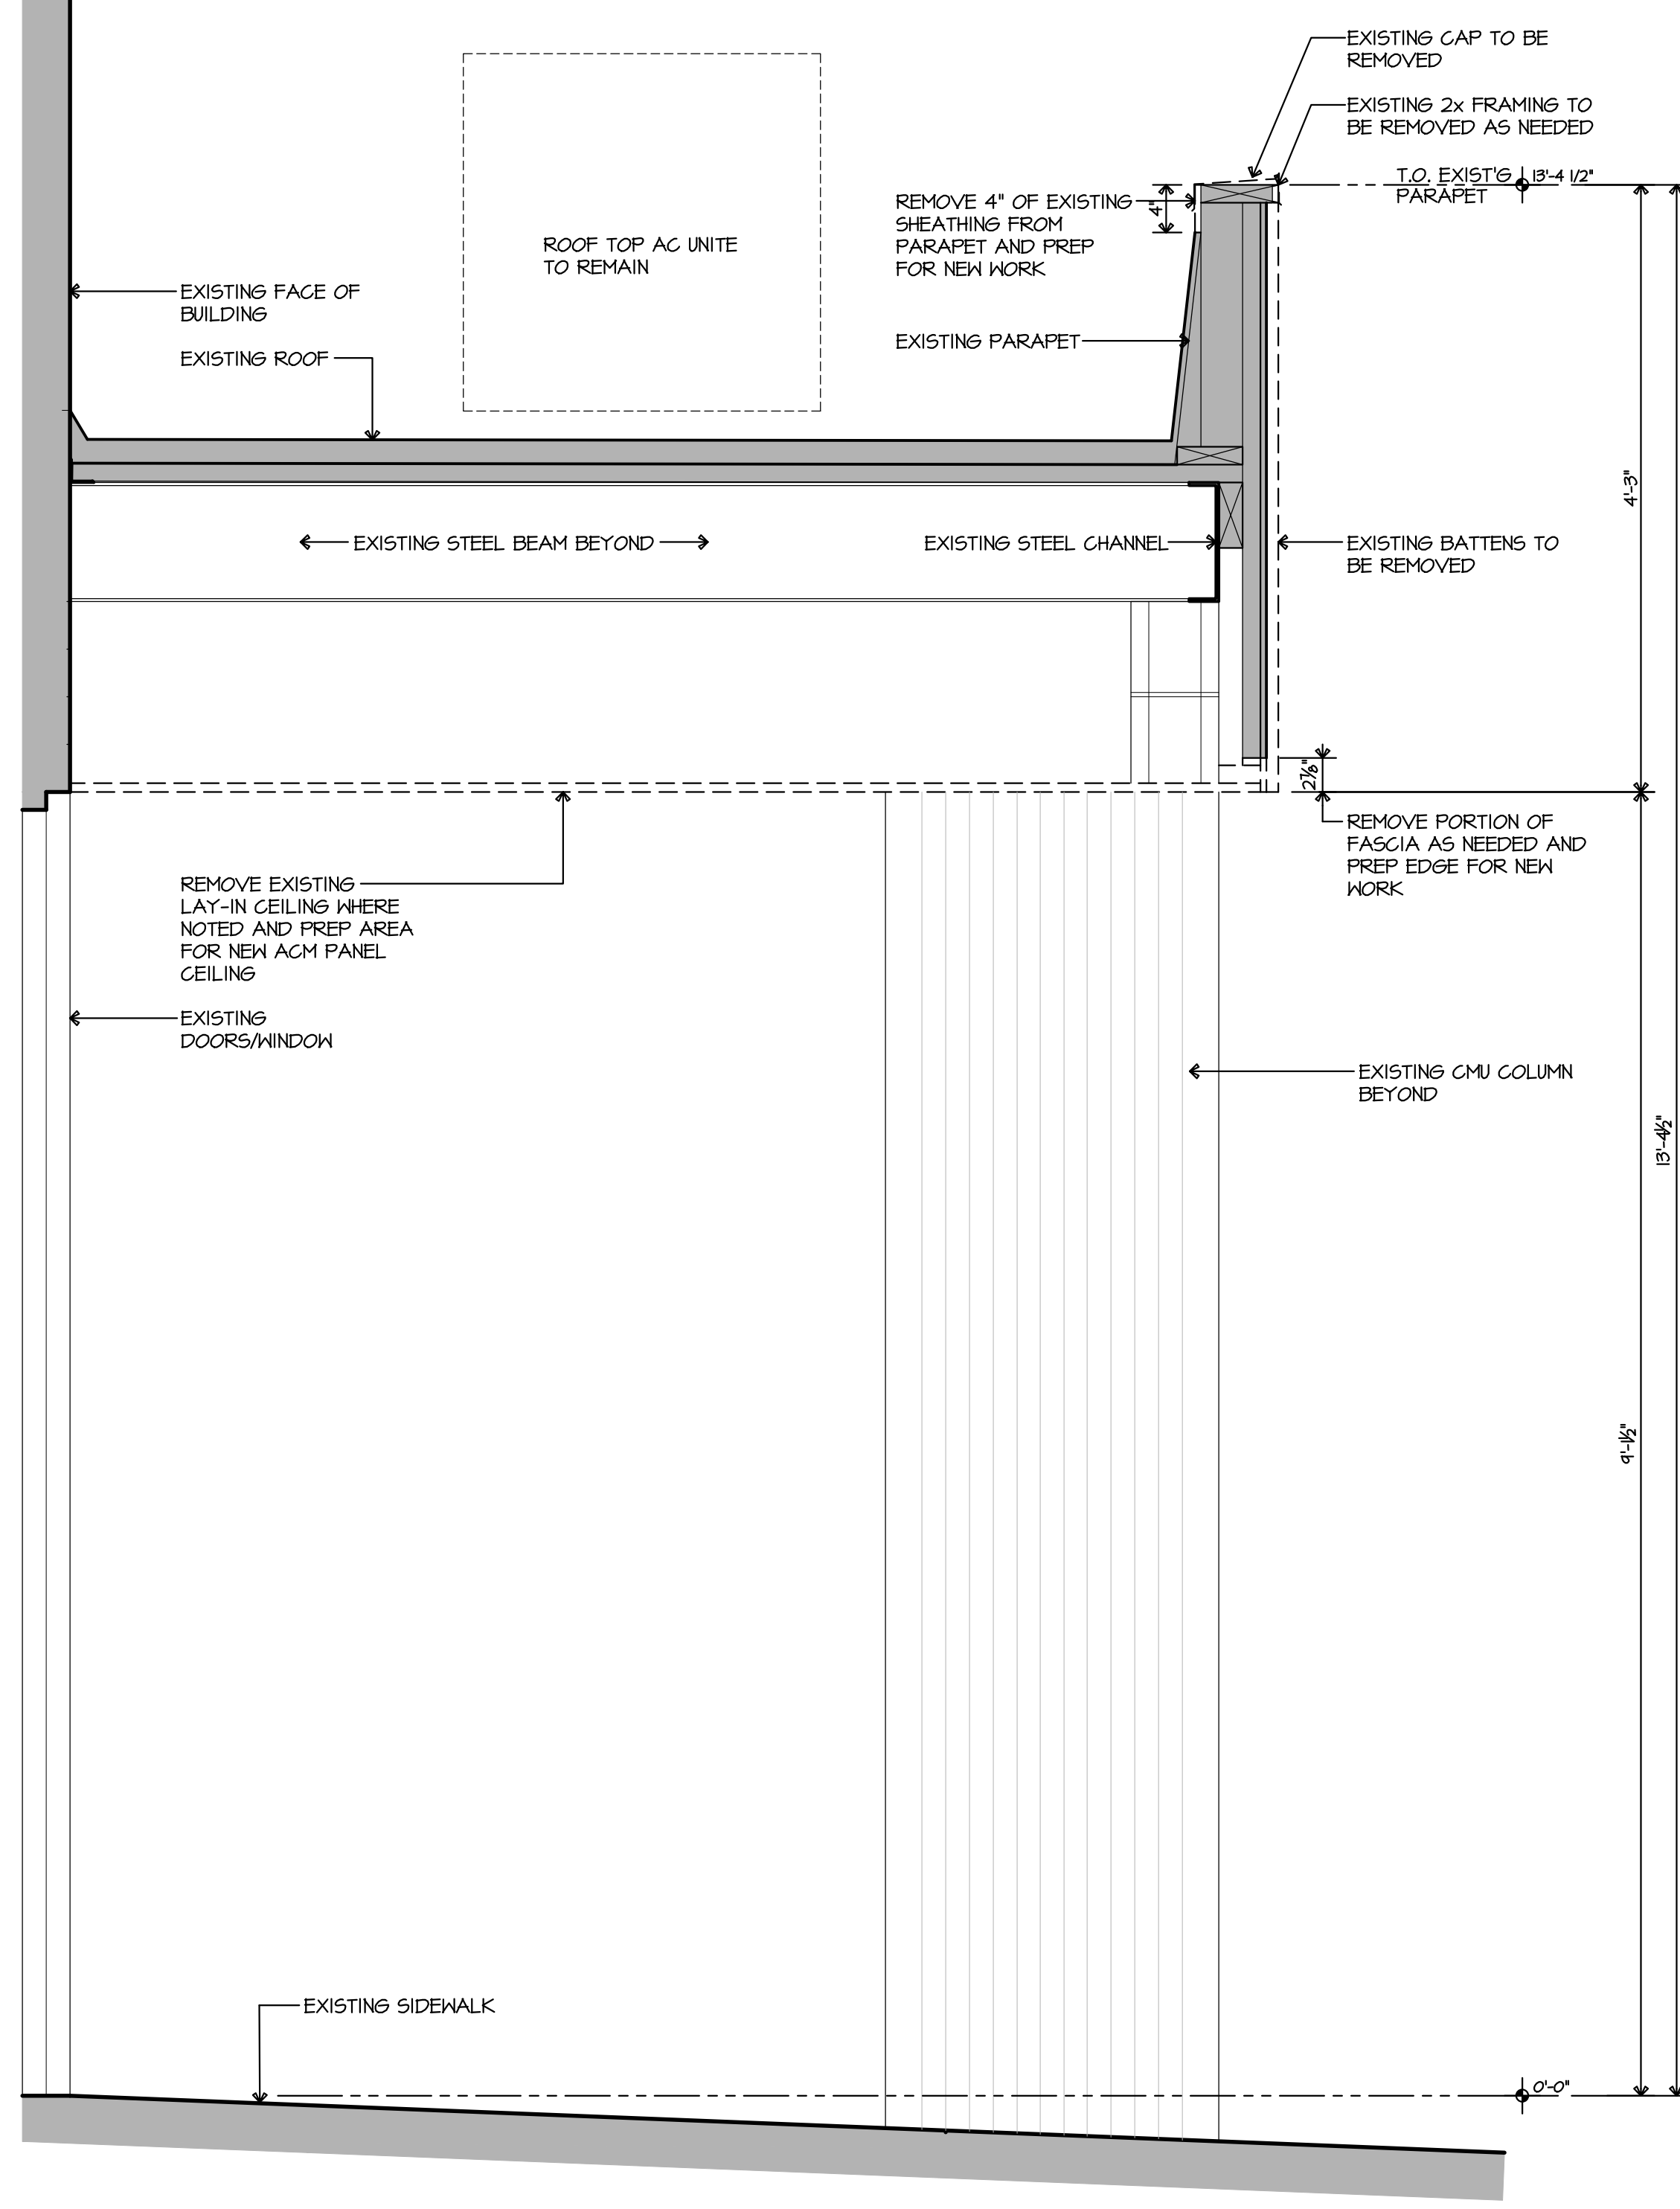

2 SECTION @ EXISTING CANOPY
A4.1 SCALE: 1/4"=1'-0"

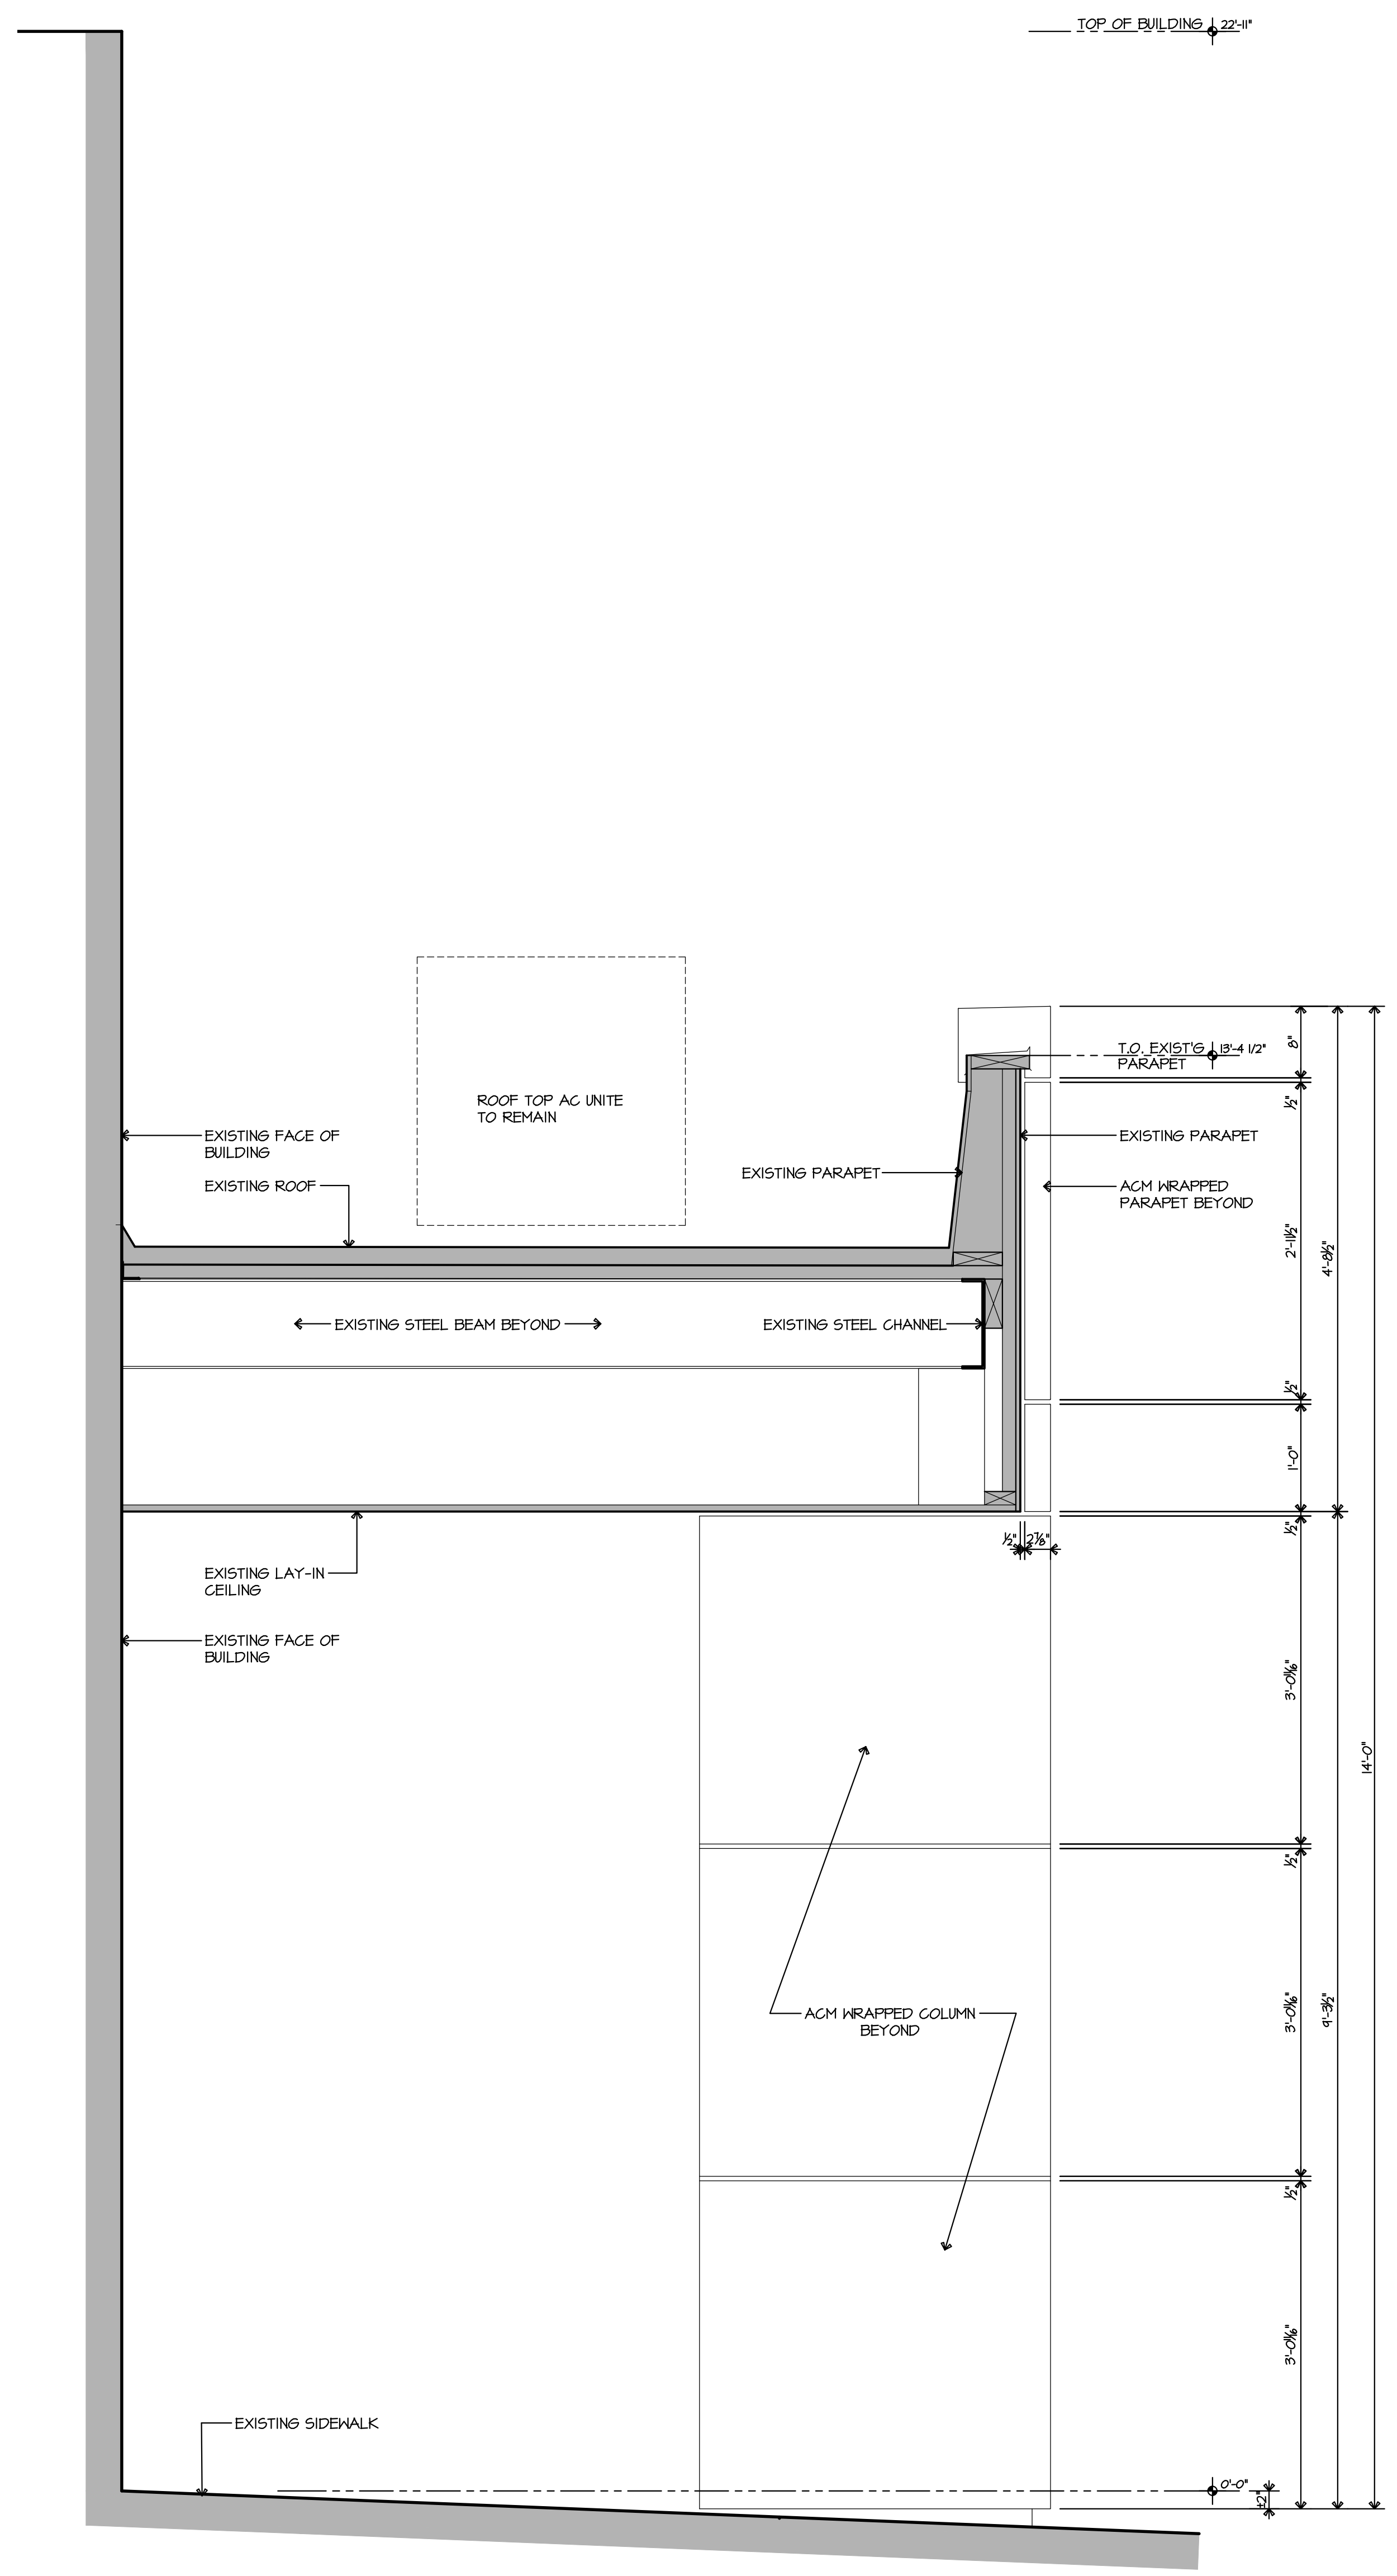


1 SECTION @ EXISTING CANOPY TO REMAIN
A4.1 SCALE: 1/4"=1'-0"









WALL SECTIONS

Granite Quarry
Town hall Facade
Improvements

GRANITE QUARRY, NC



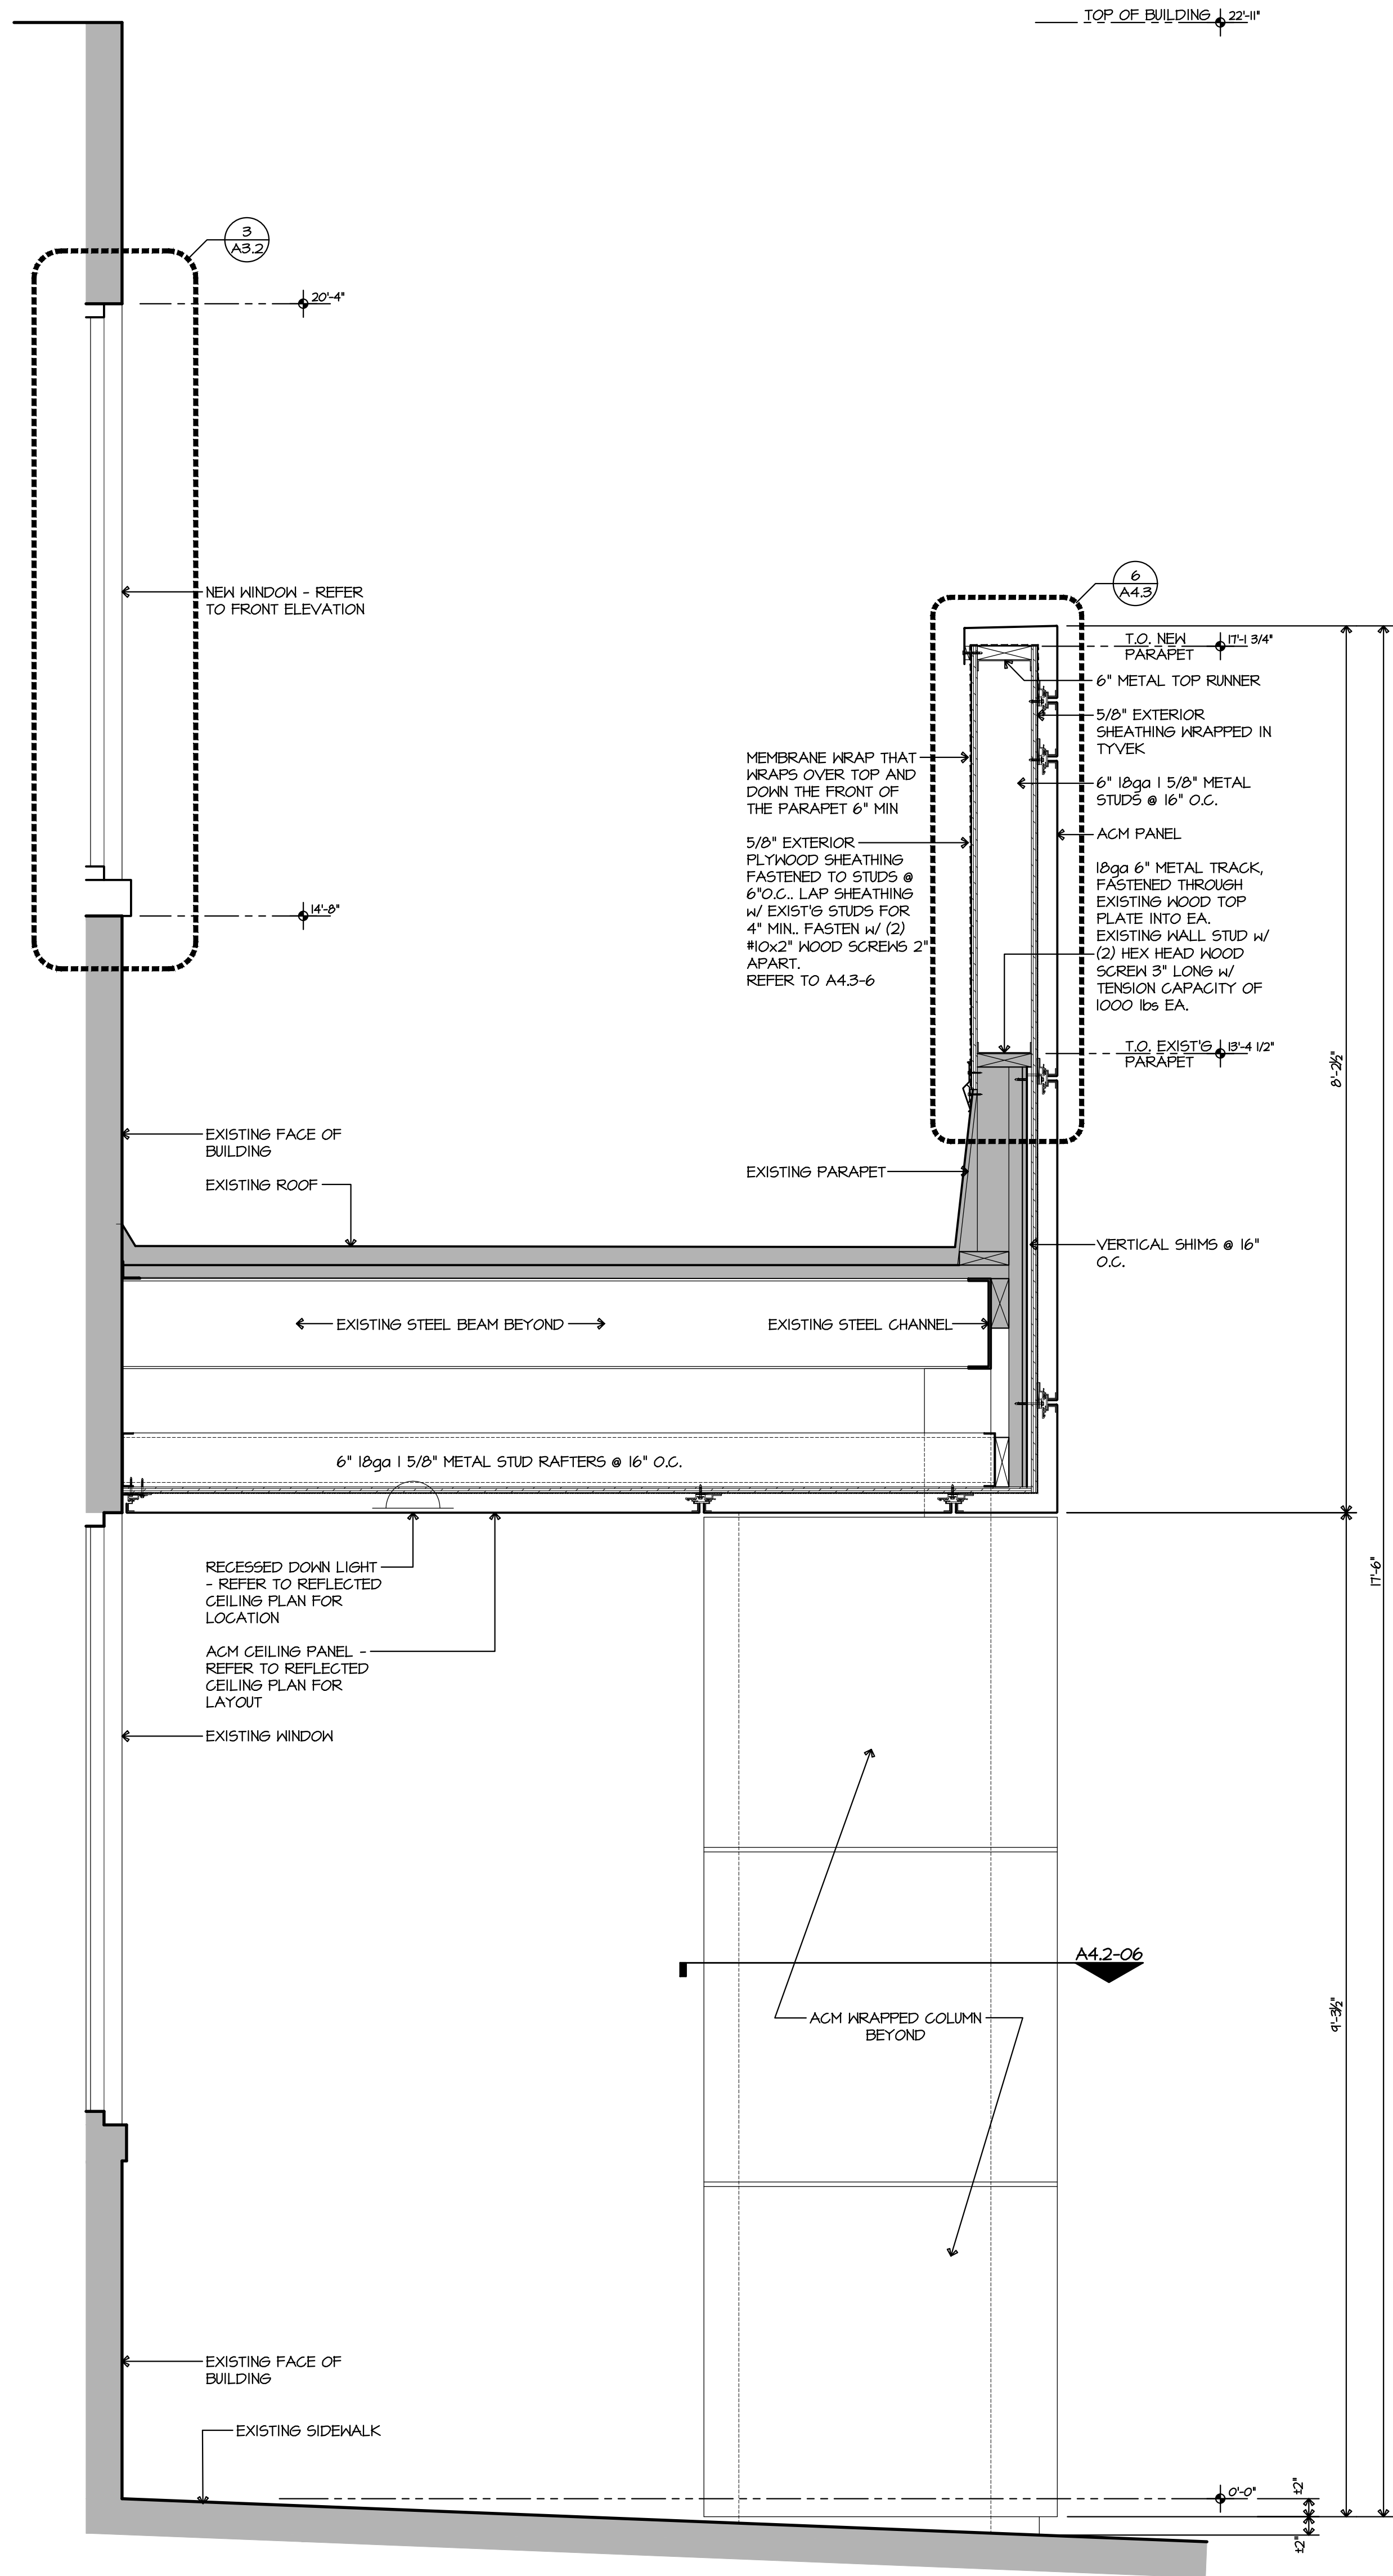

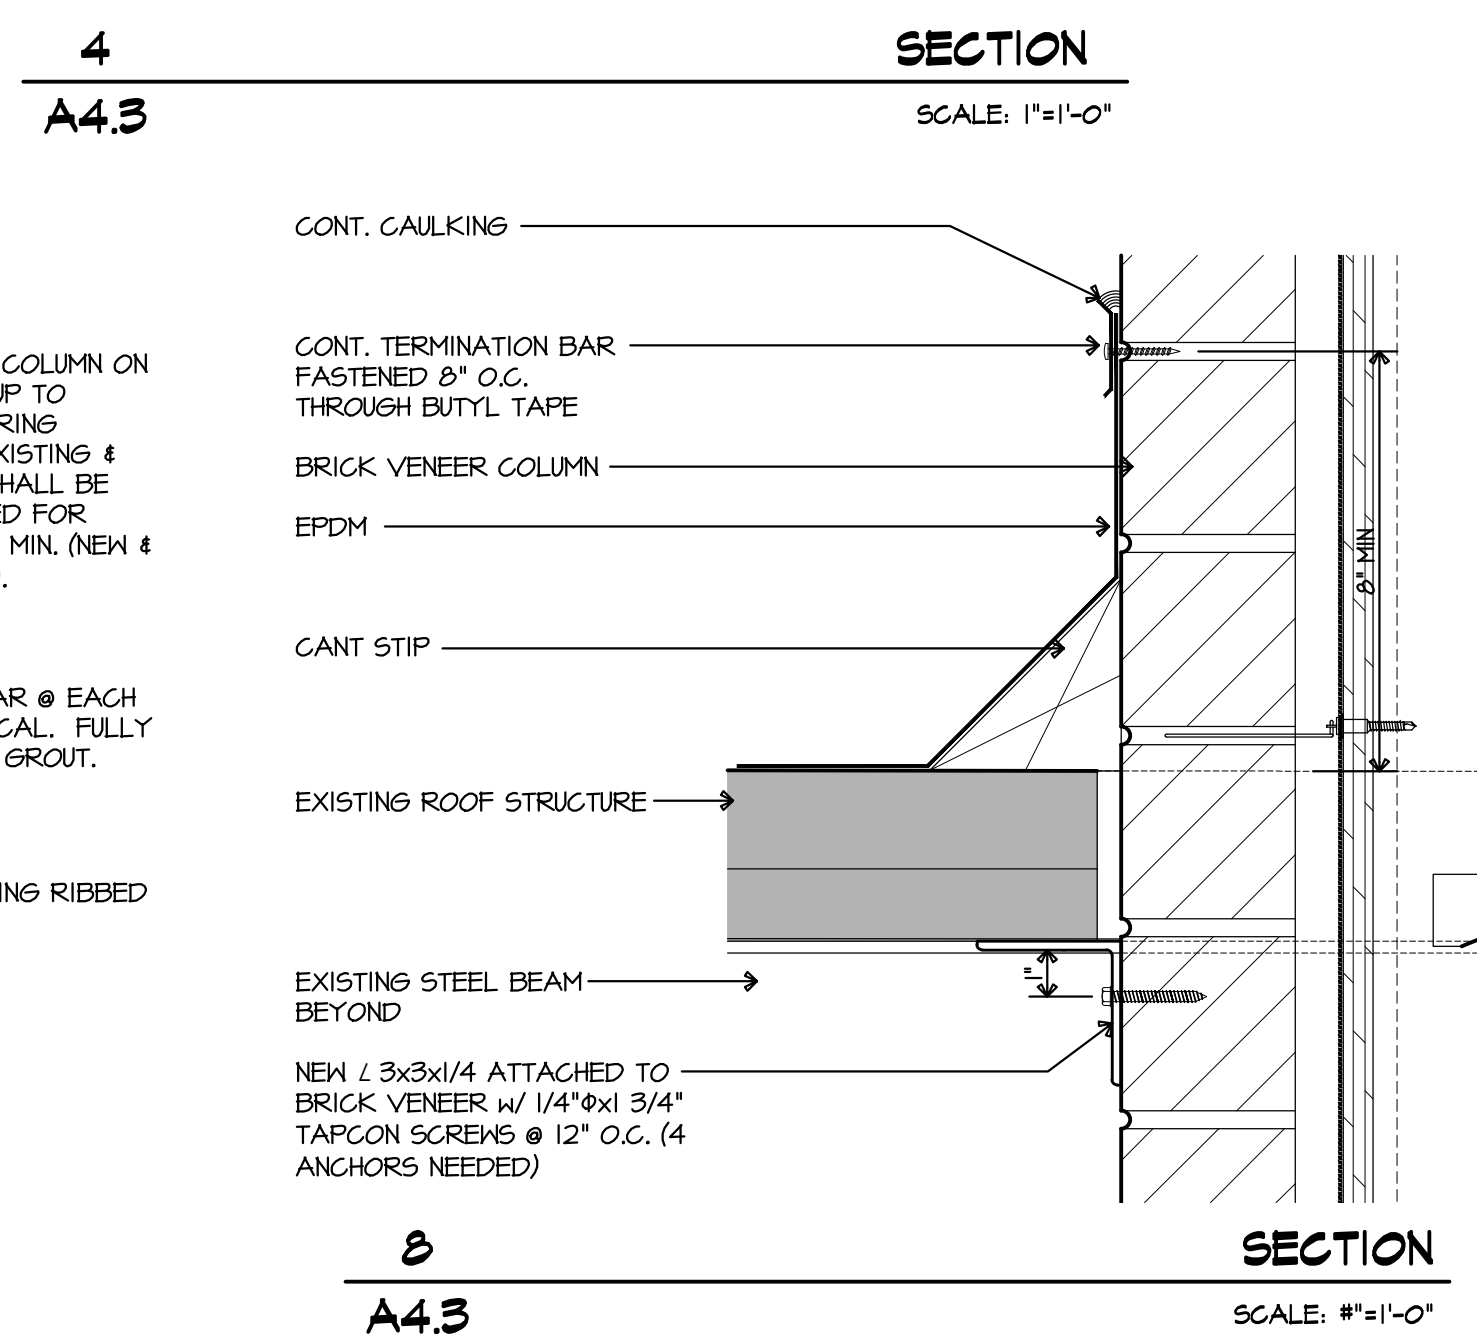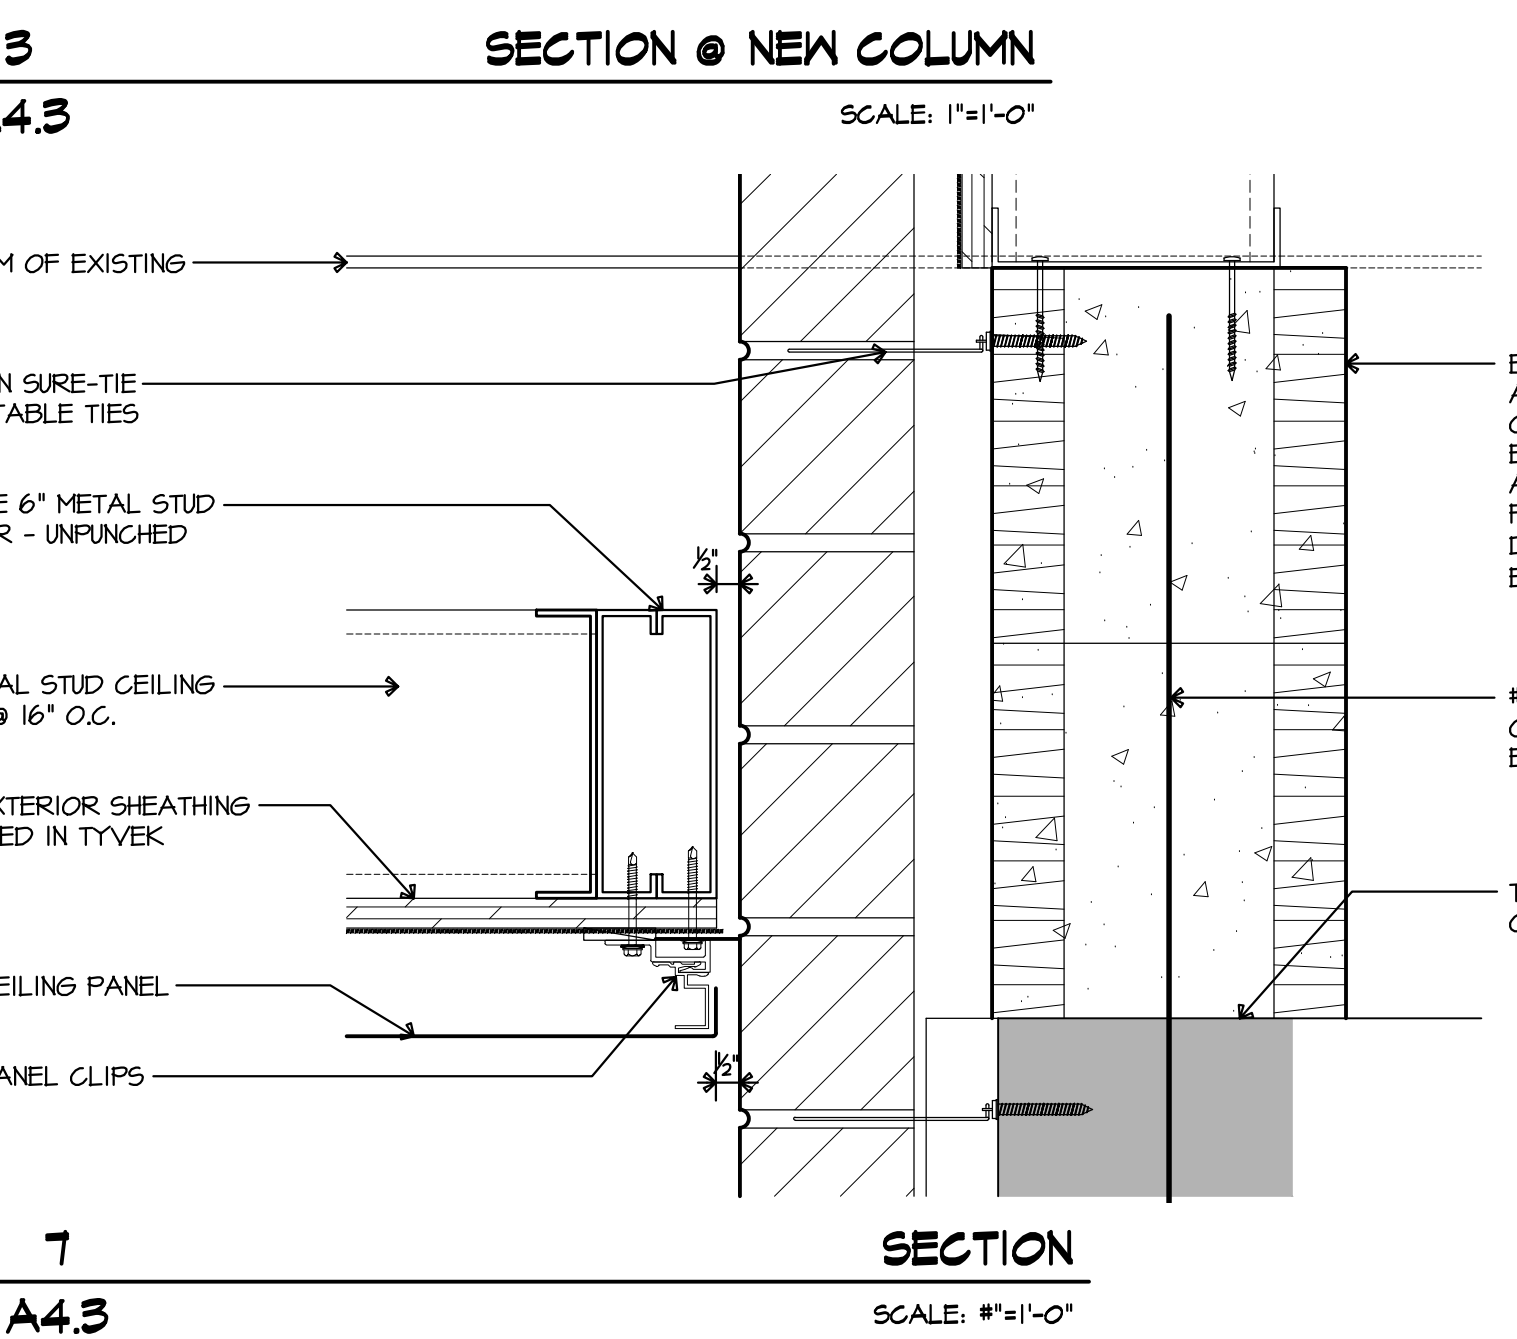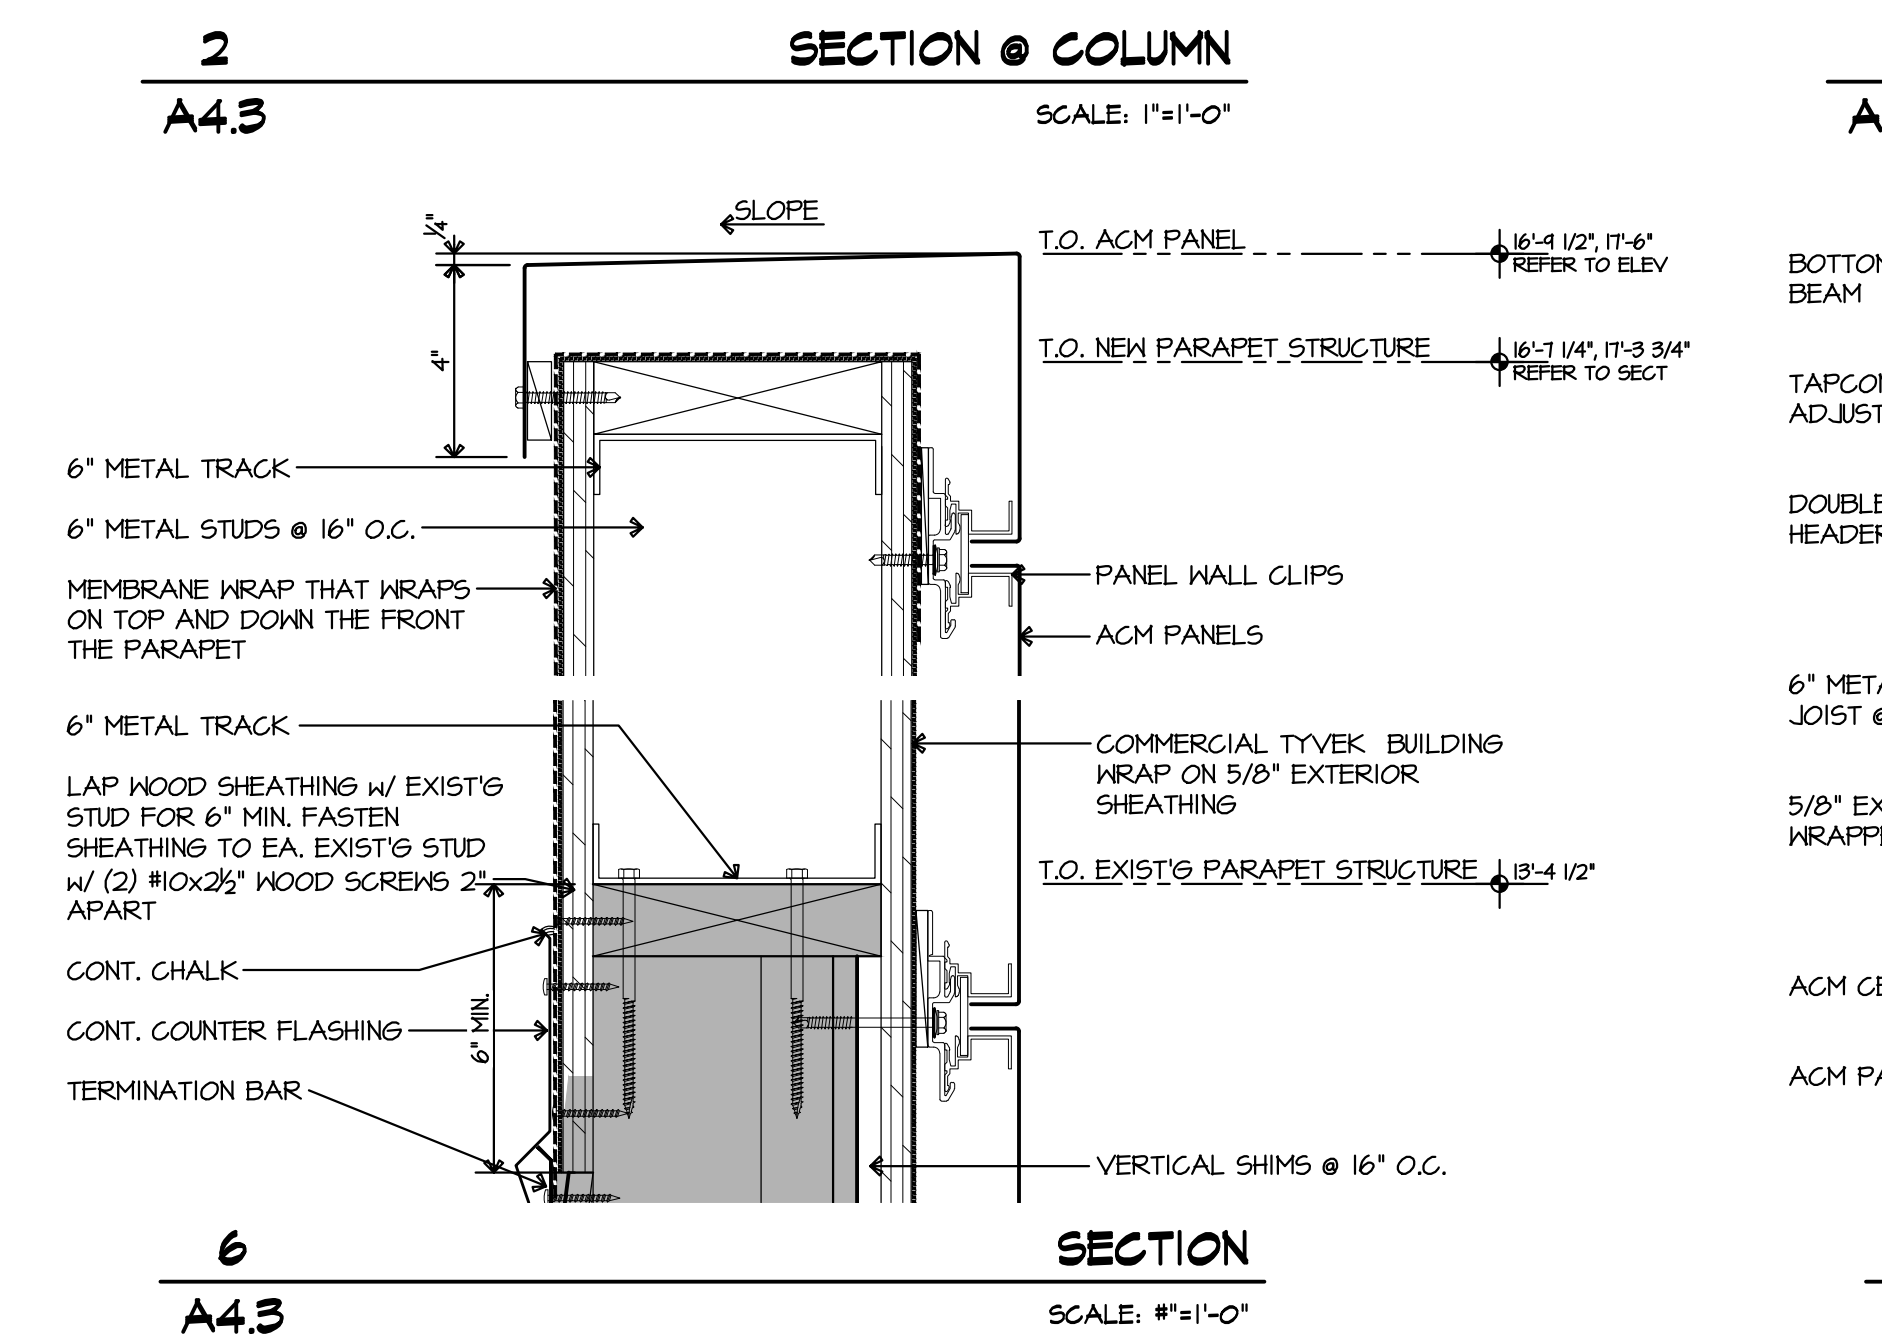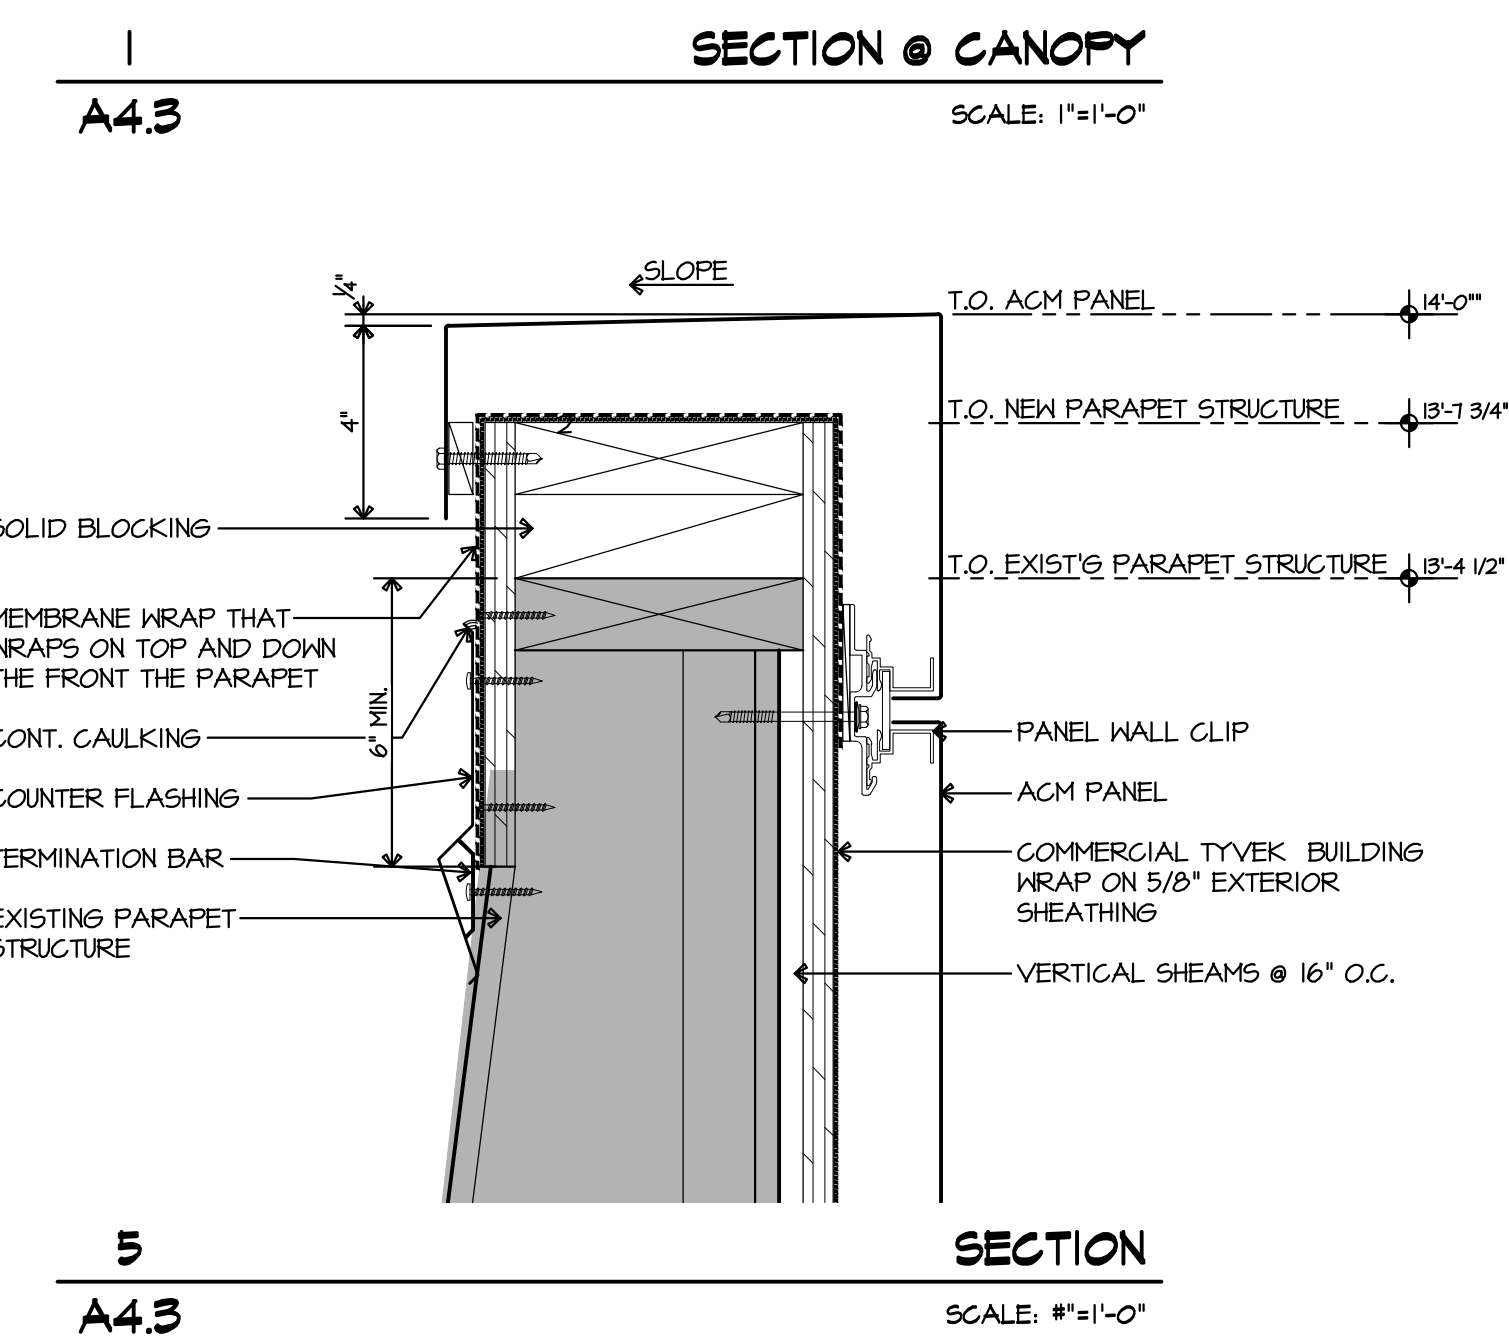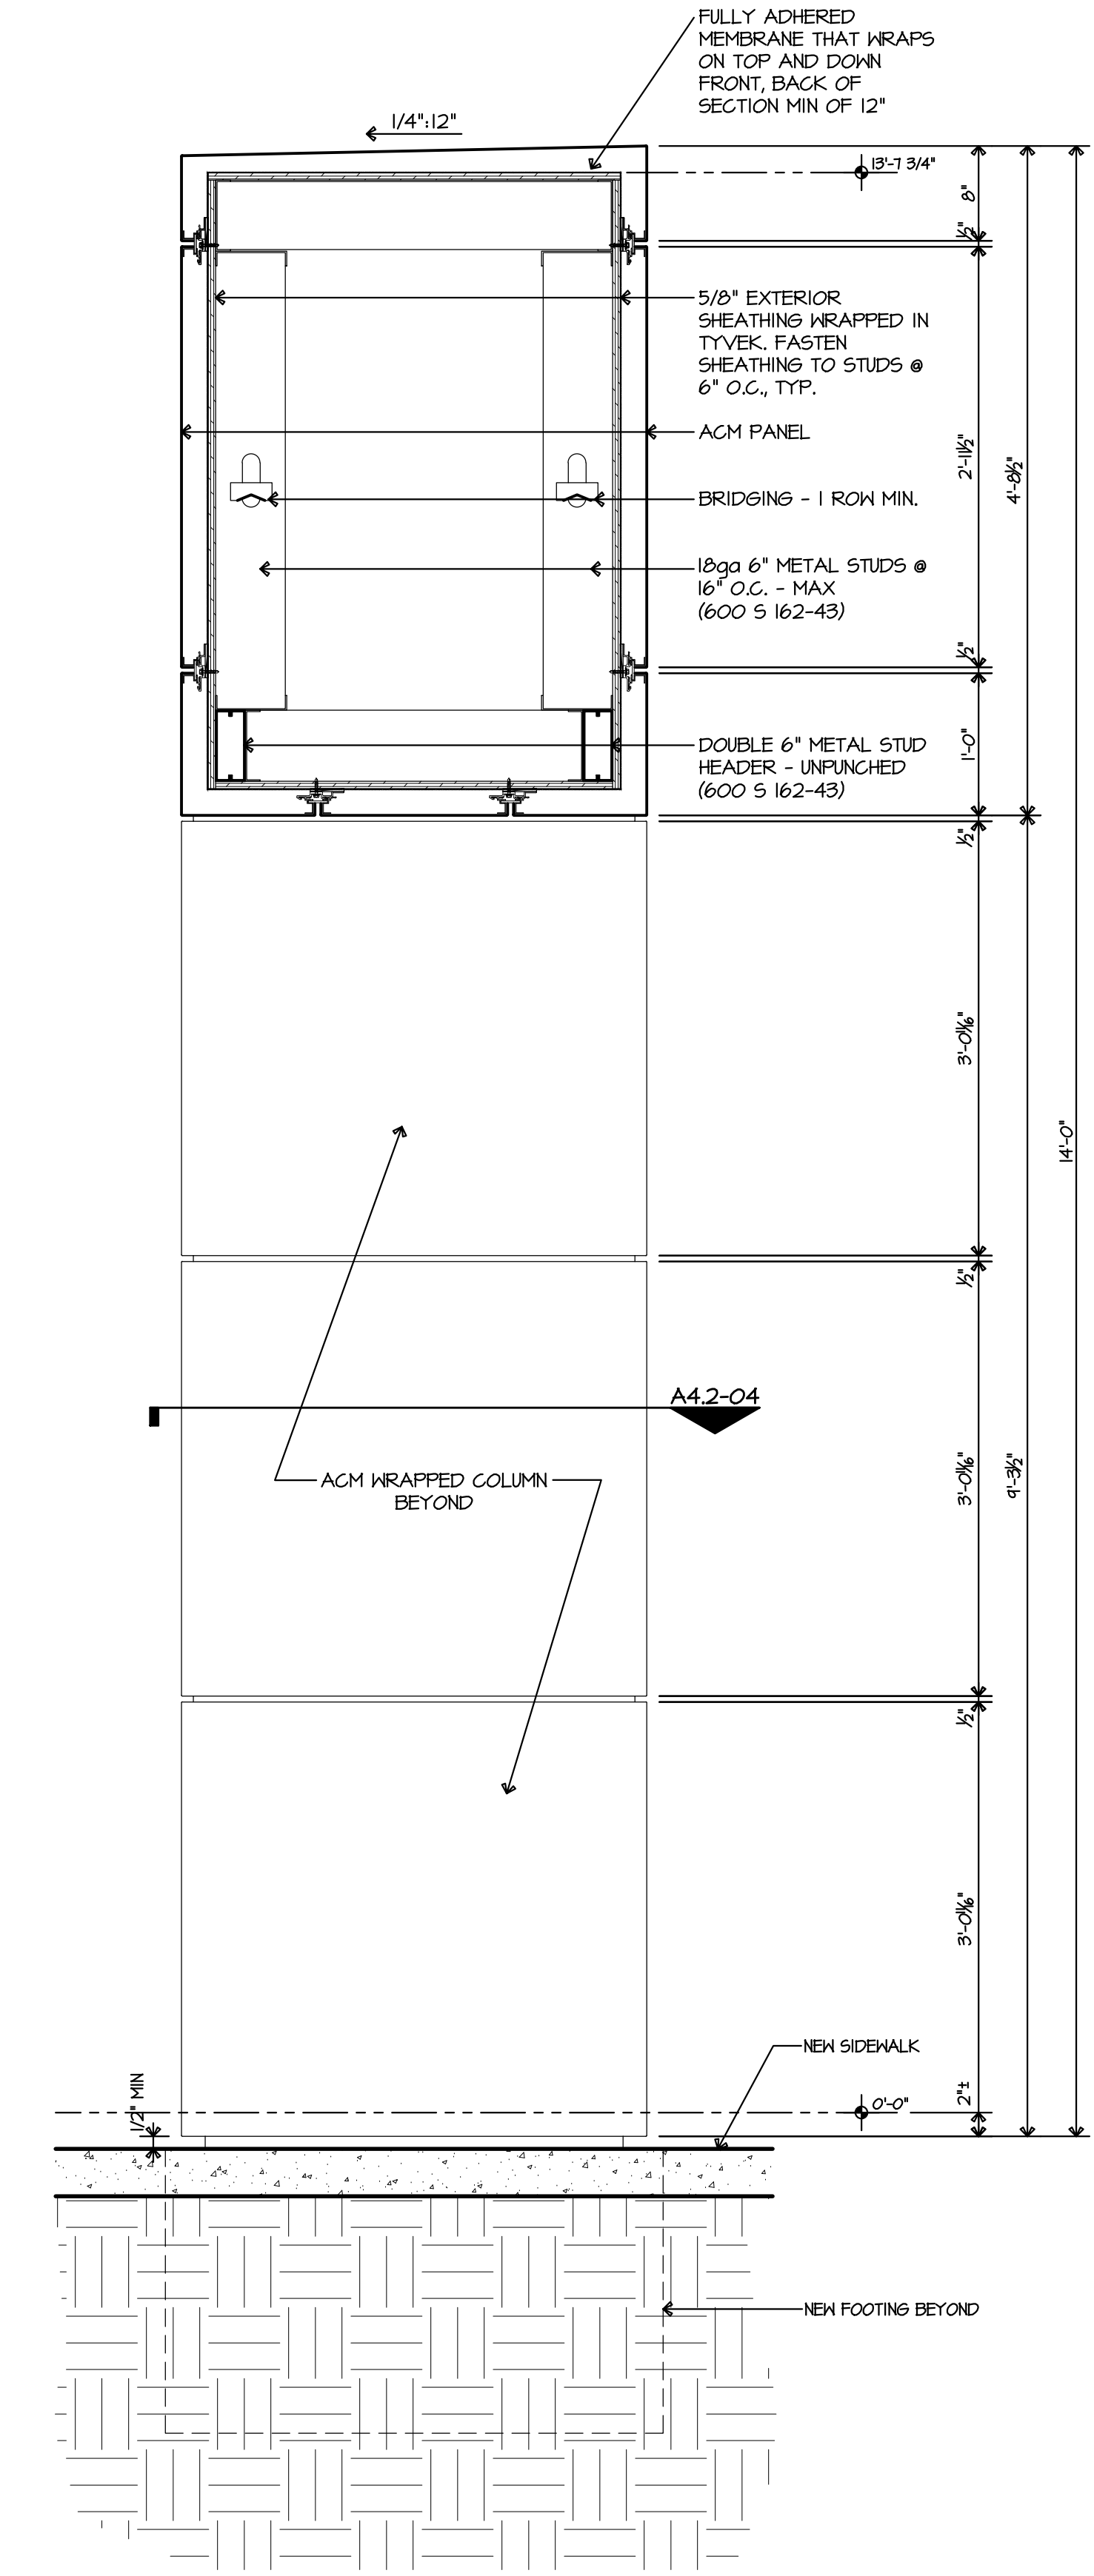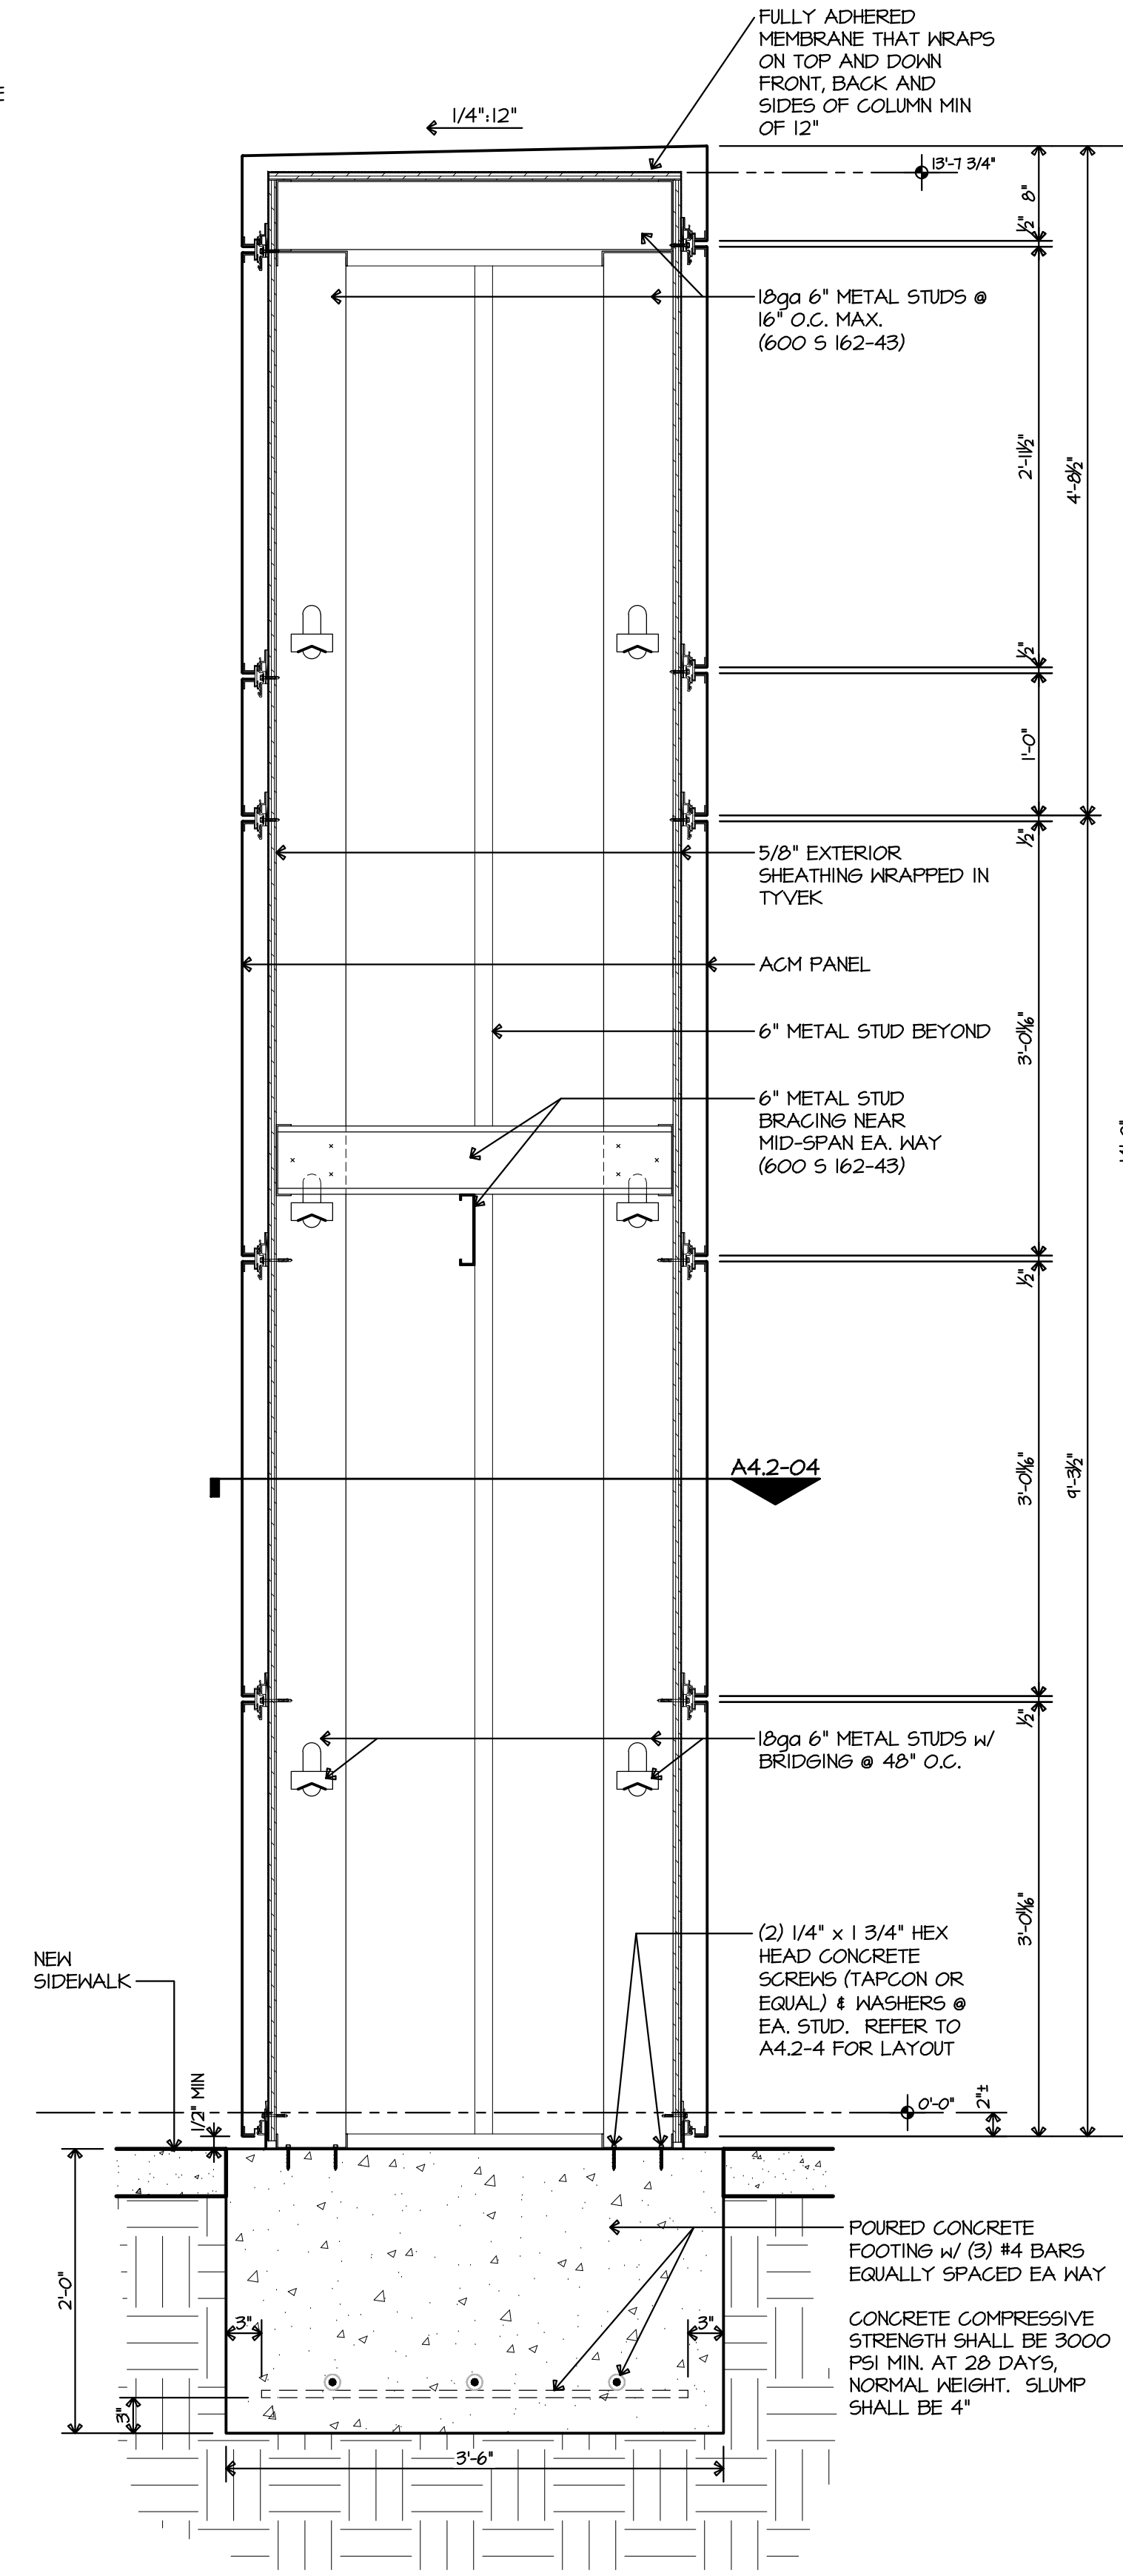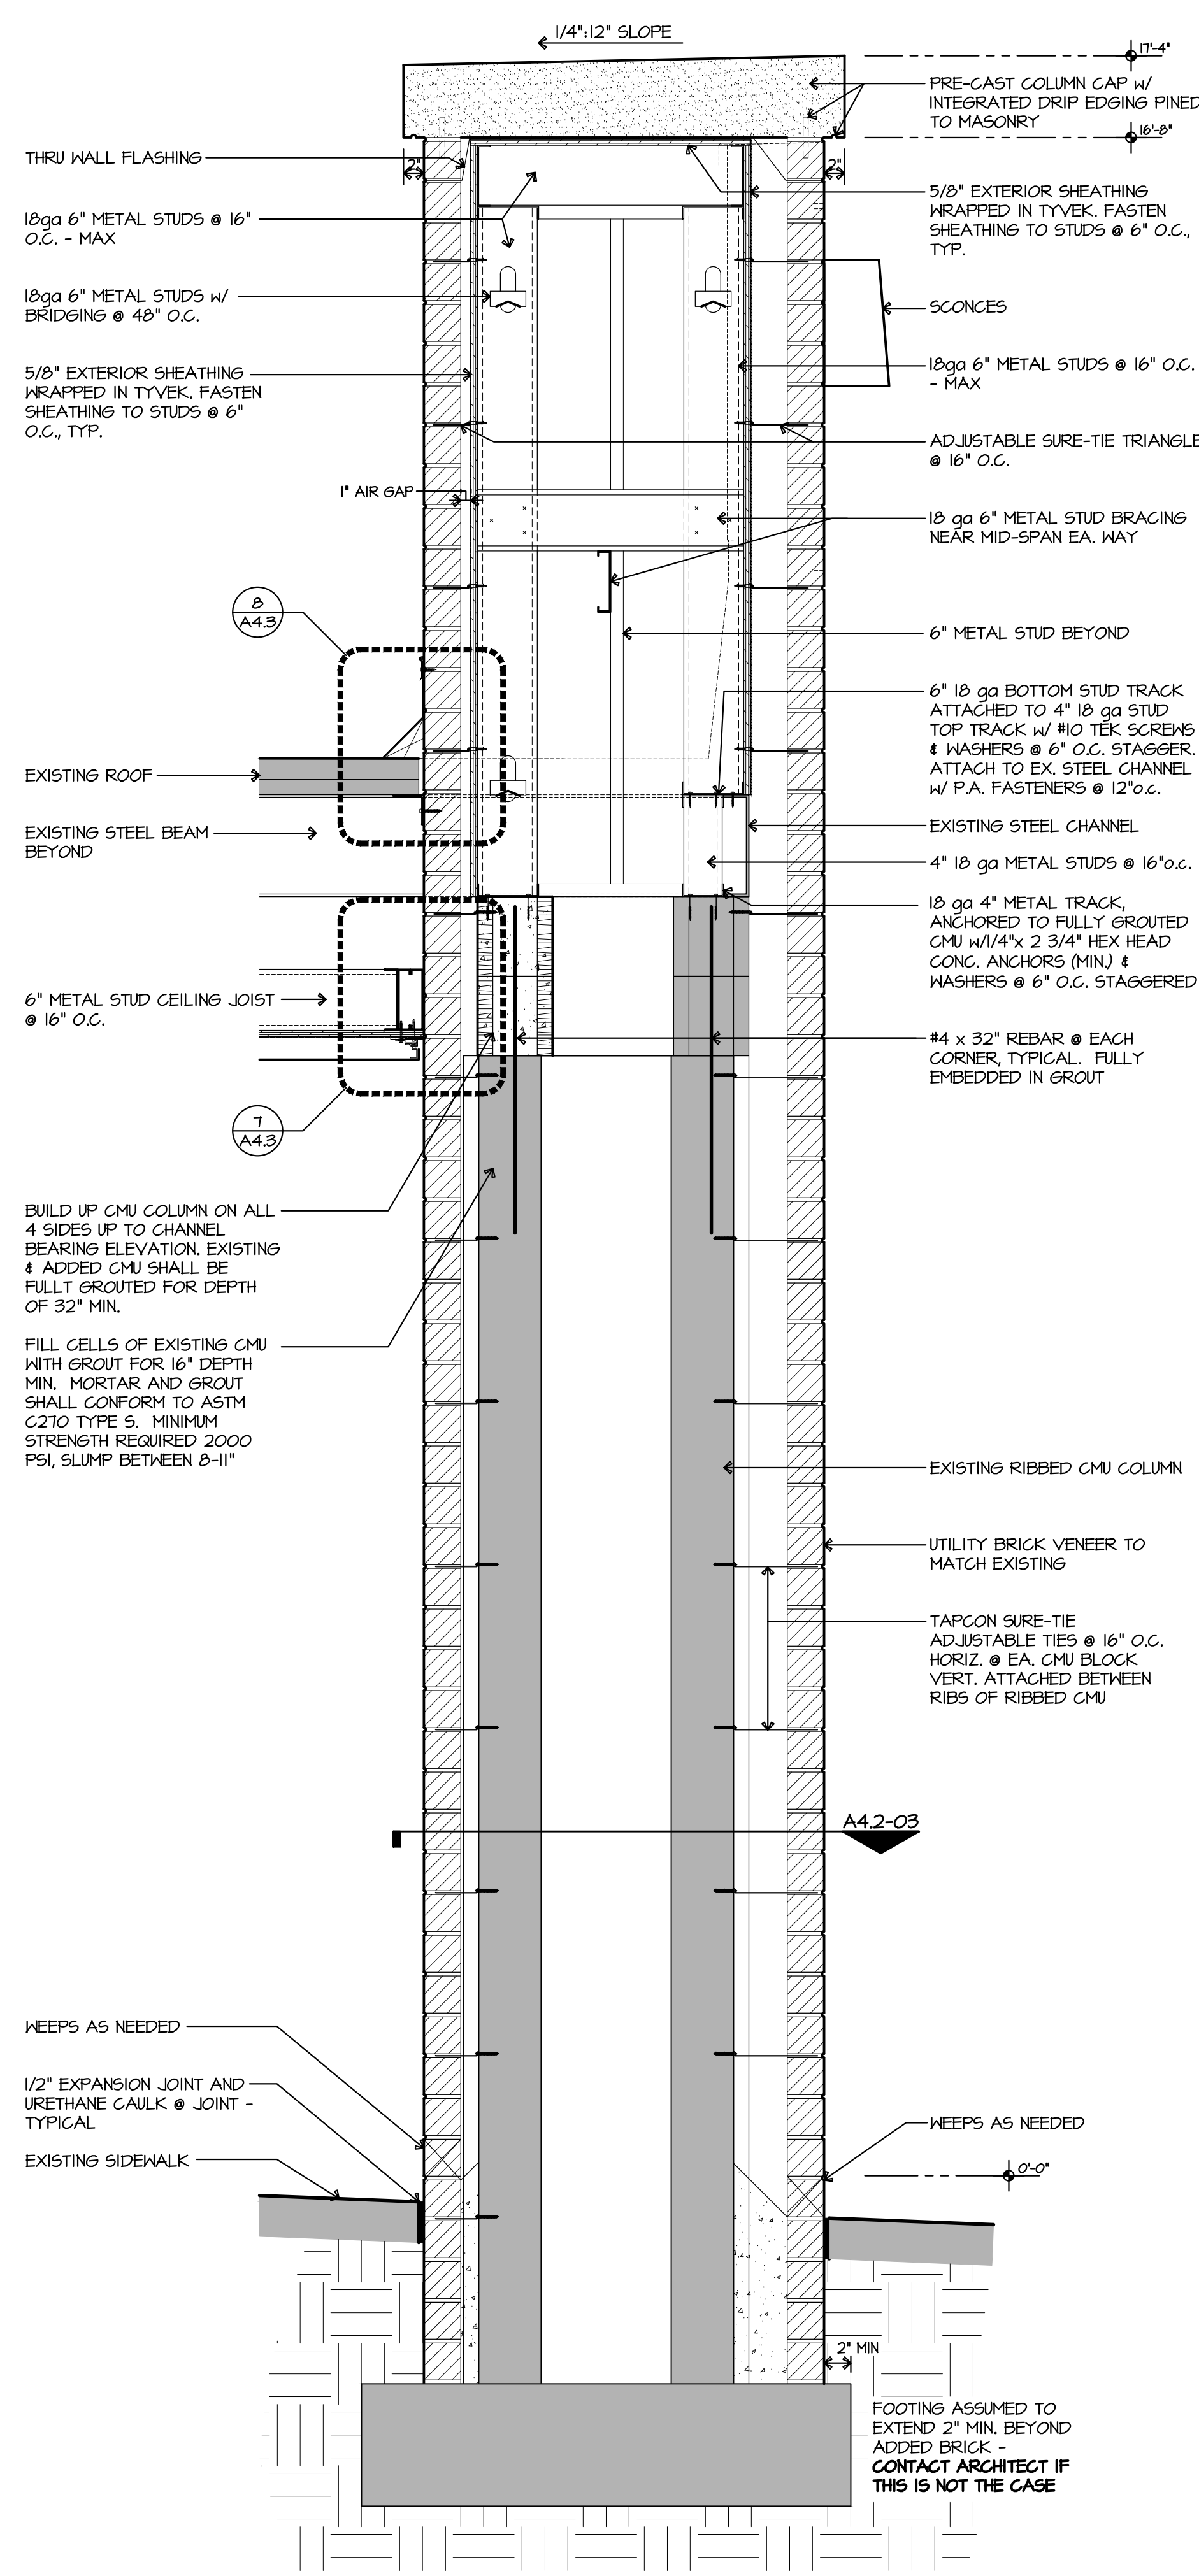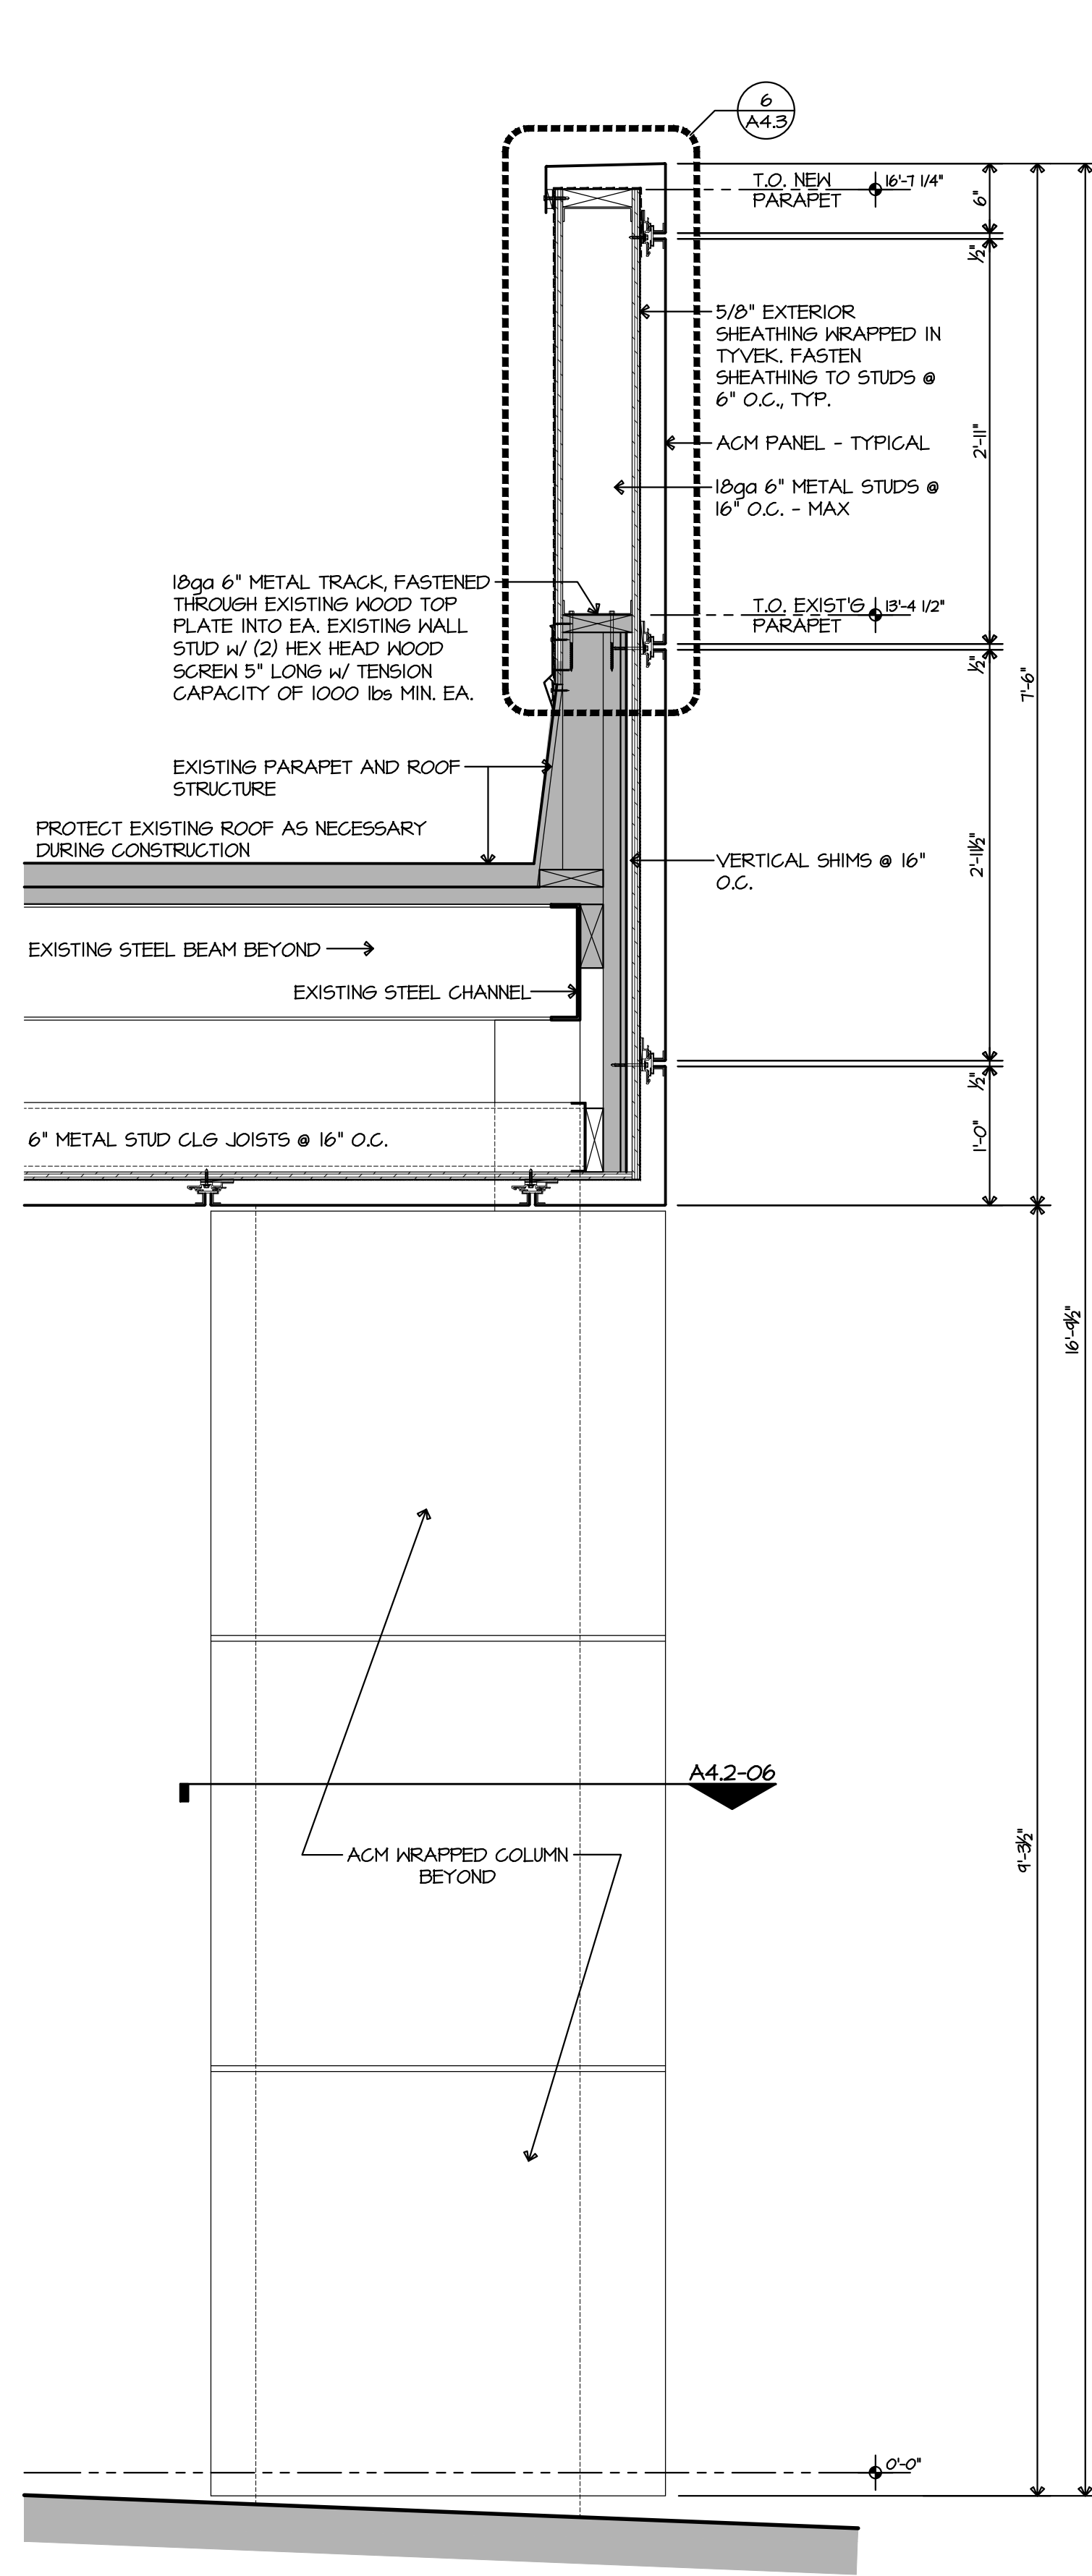


WALL SECTIONS

DETAILS

Granite Quarry Town hall Facade Improvements

GRANITE QUARRY, NC

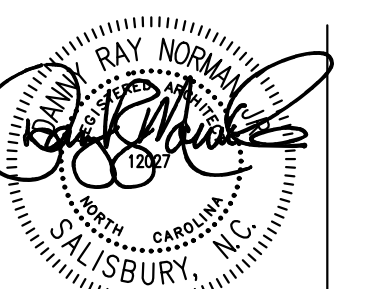

PLG
DRAWN BY
CHKD BY
DESIGNED BY
FEBRUARY 2020
DATE
SHEET
CONC. NO.

SHEET NO.
A4.3
OF 10