




Thursday, September 19, 2019 10:04:53 AM E:\2019\1908\05\Food Lion Store 1458\Level 00\Design\Construction Set\1458_A3.01_20.dwg

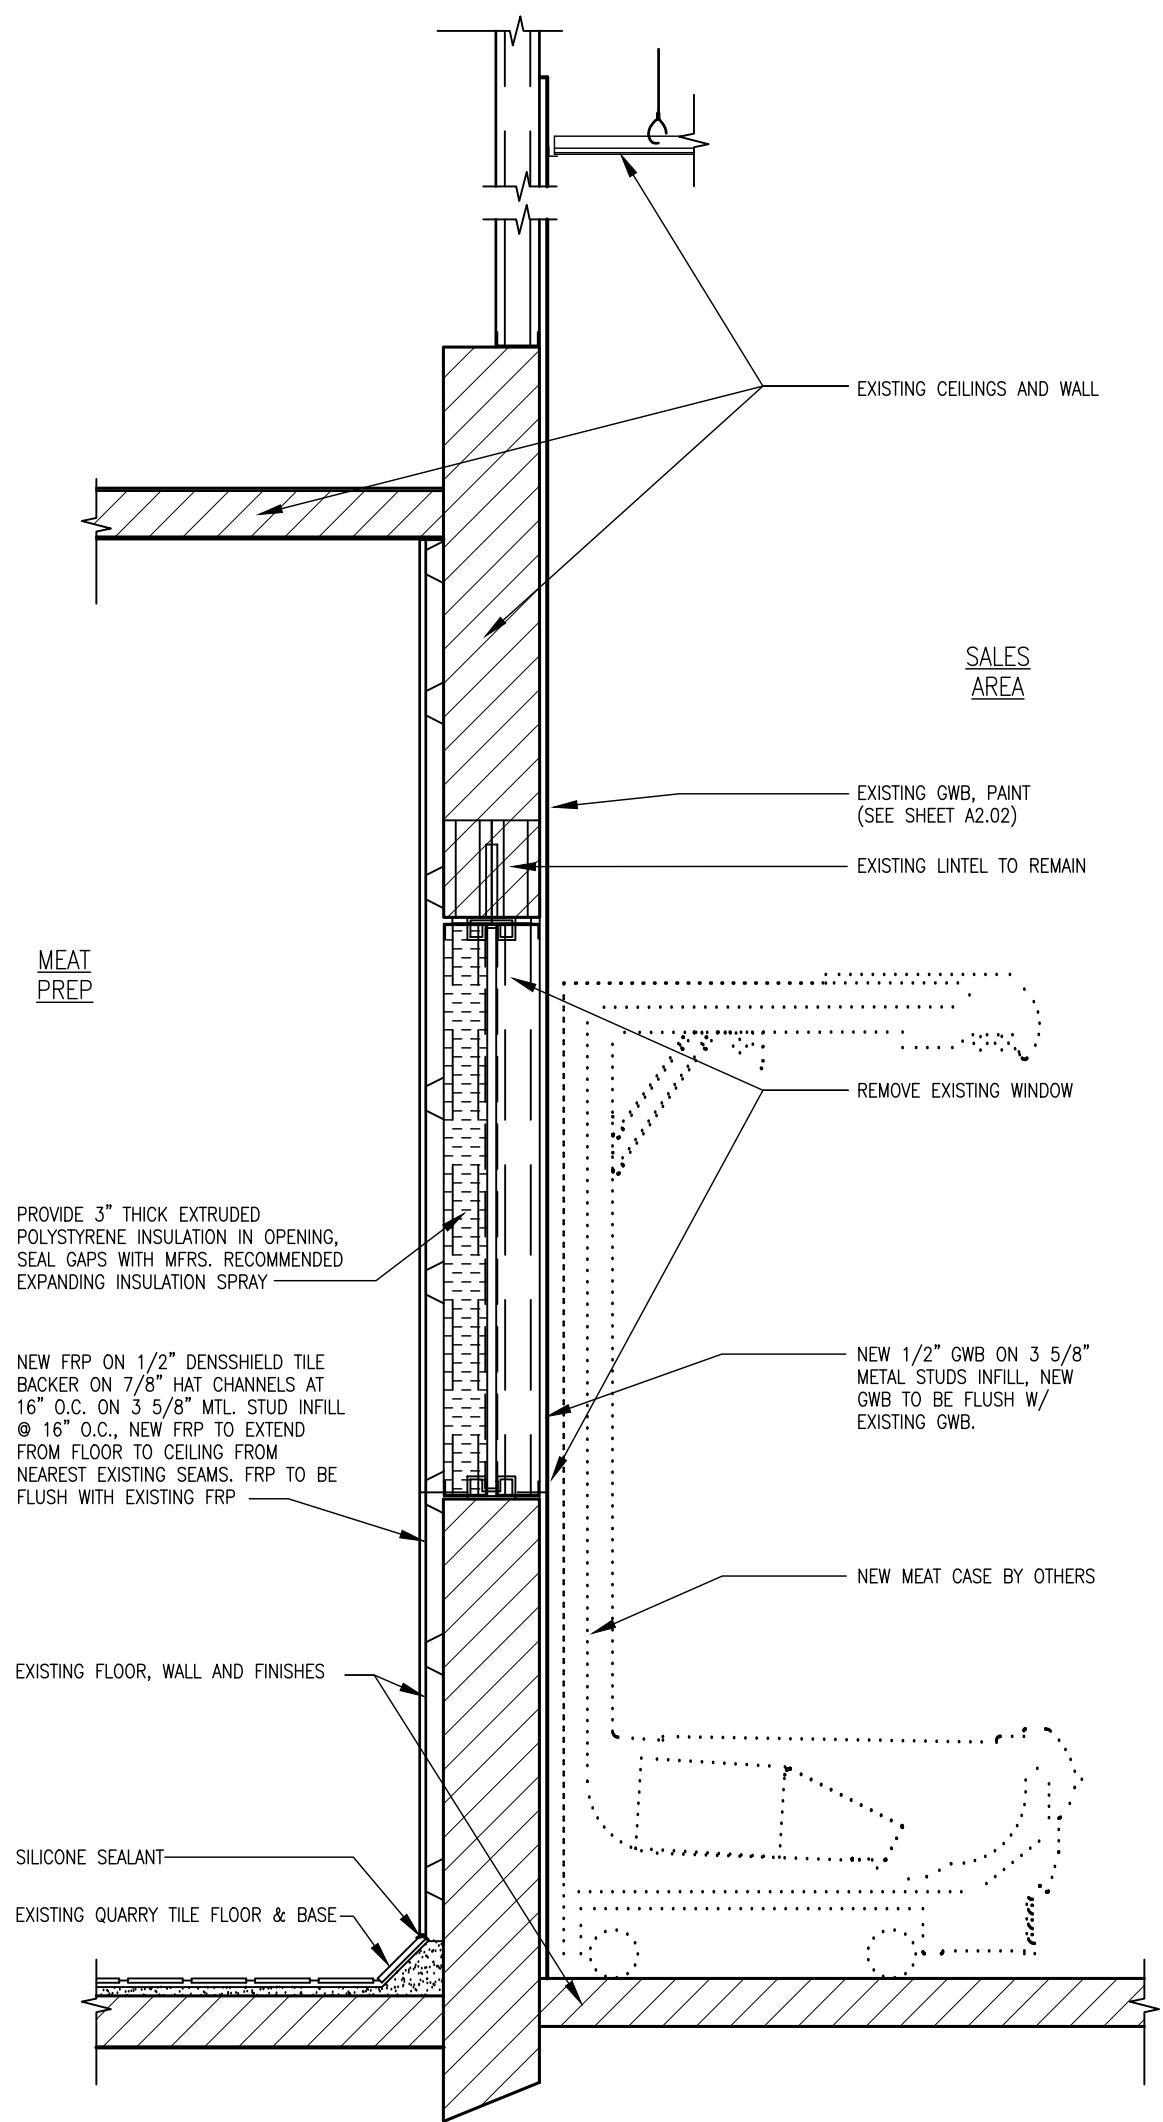


1 SECTION AT MEAT PREP WINDOW IN FILL
A3.01 3/4" = 1'-0"

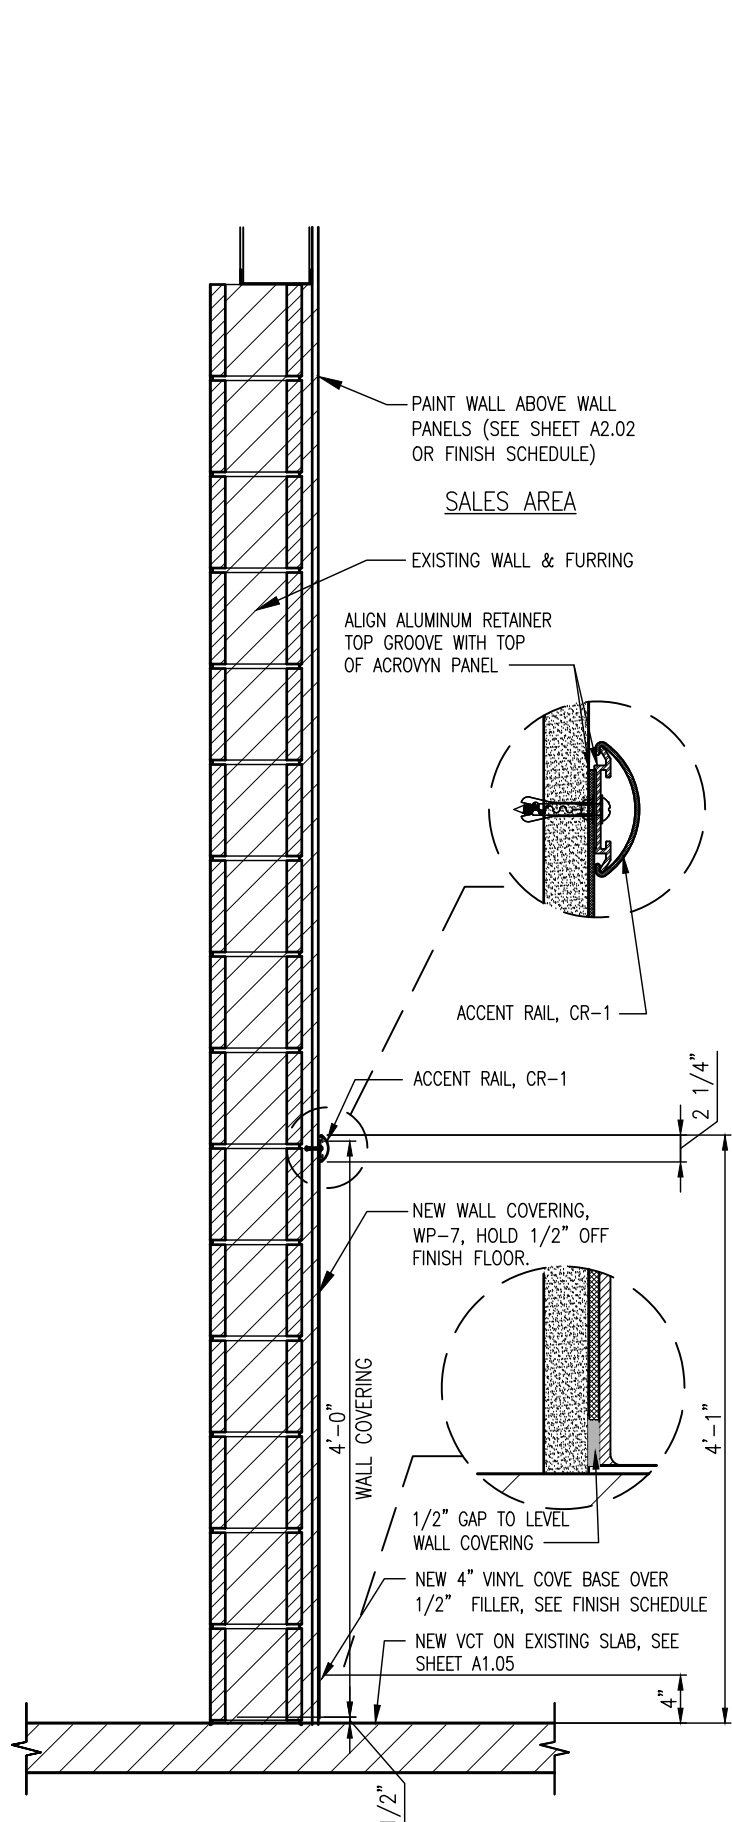


2 SECTION @ NEW SALES AREA WALL COVERING
A3.02 3/4" = 1'-0"

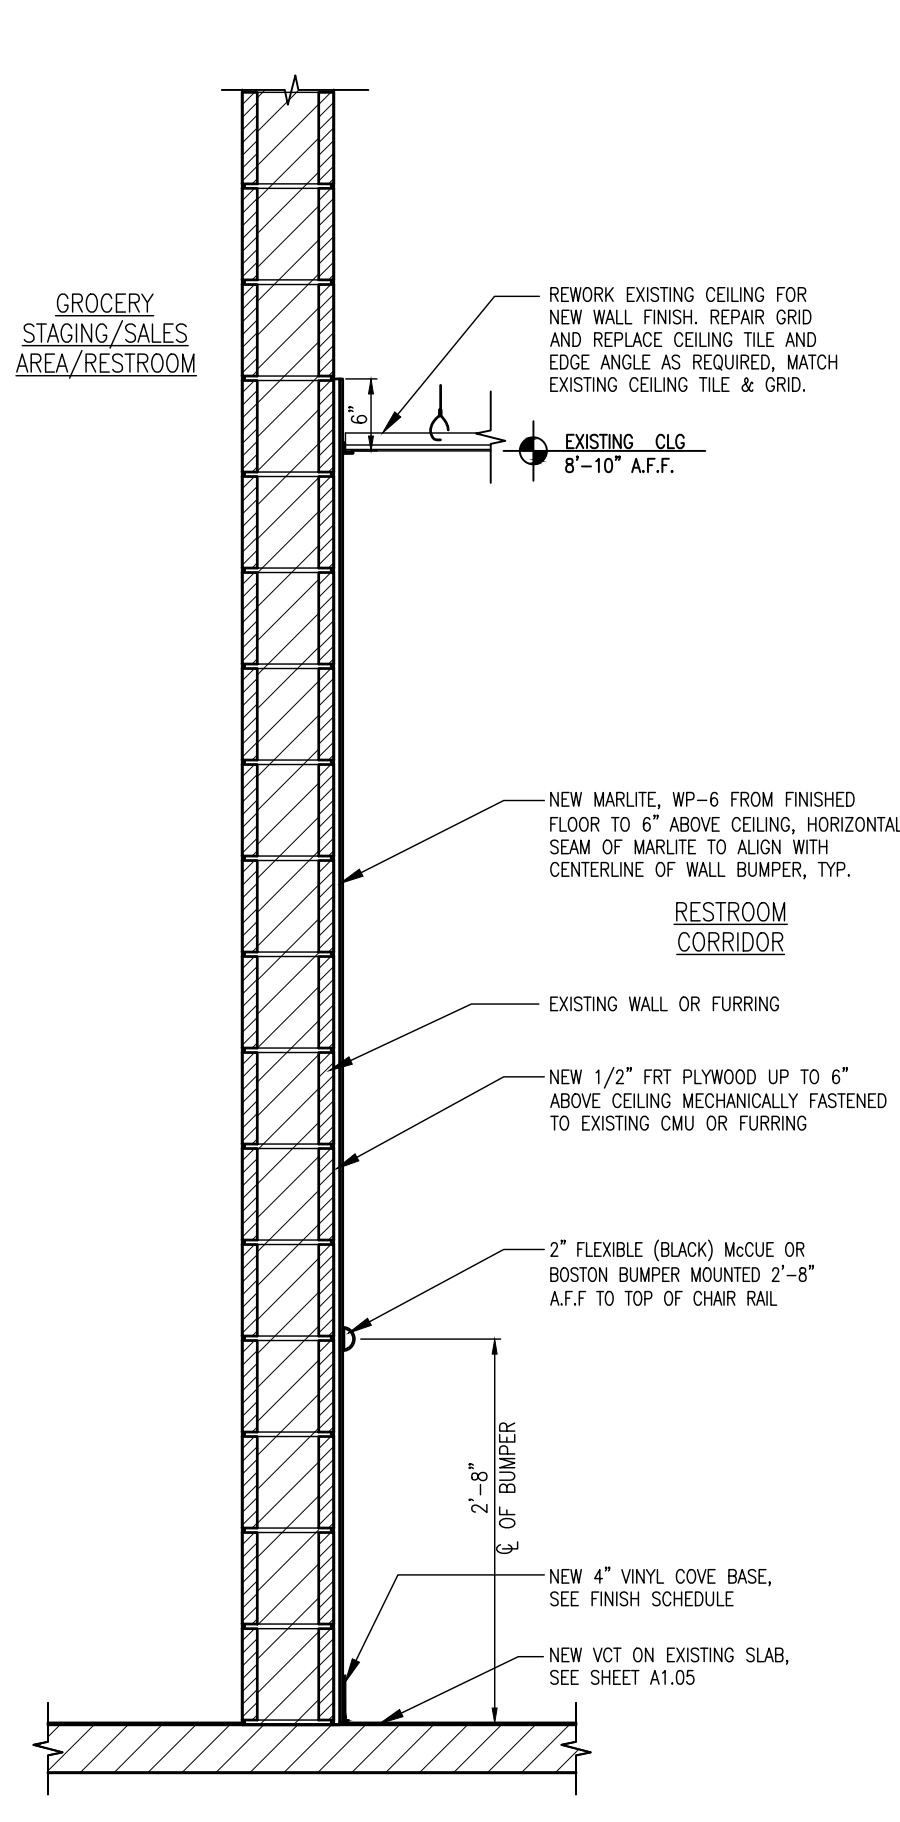


3 SECTION @ NEW CORRIDOR FINISHES
A3.01 3/4" = 1'-0"

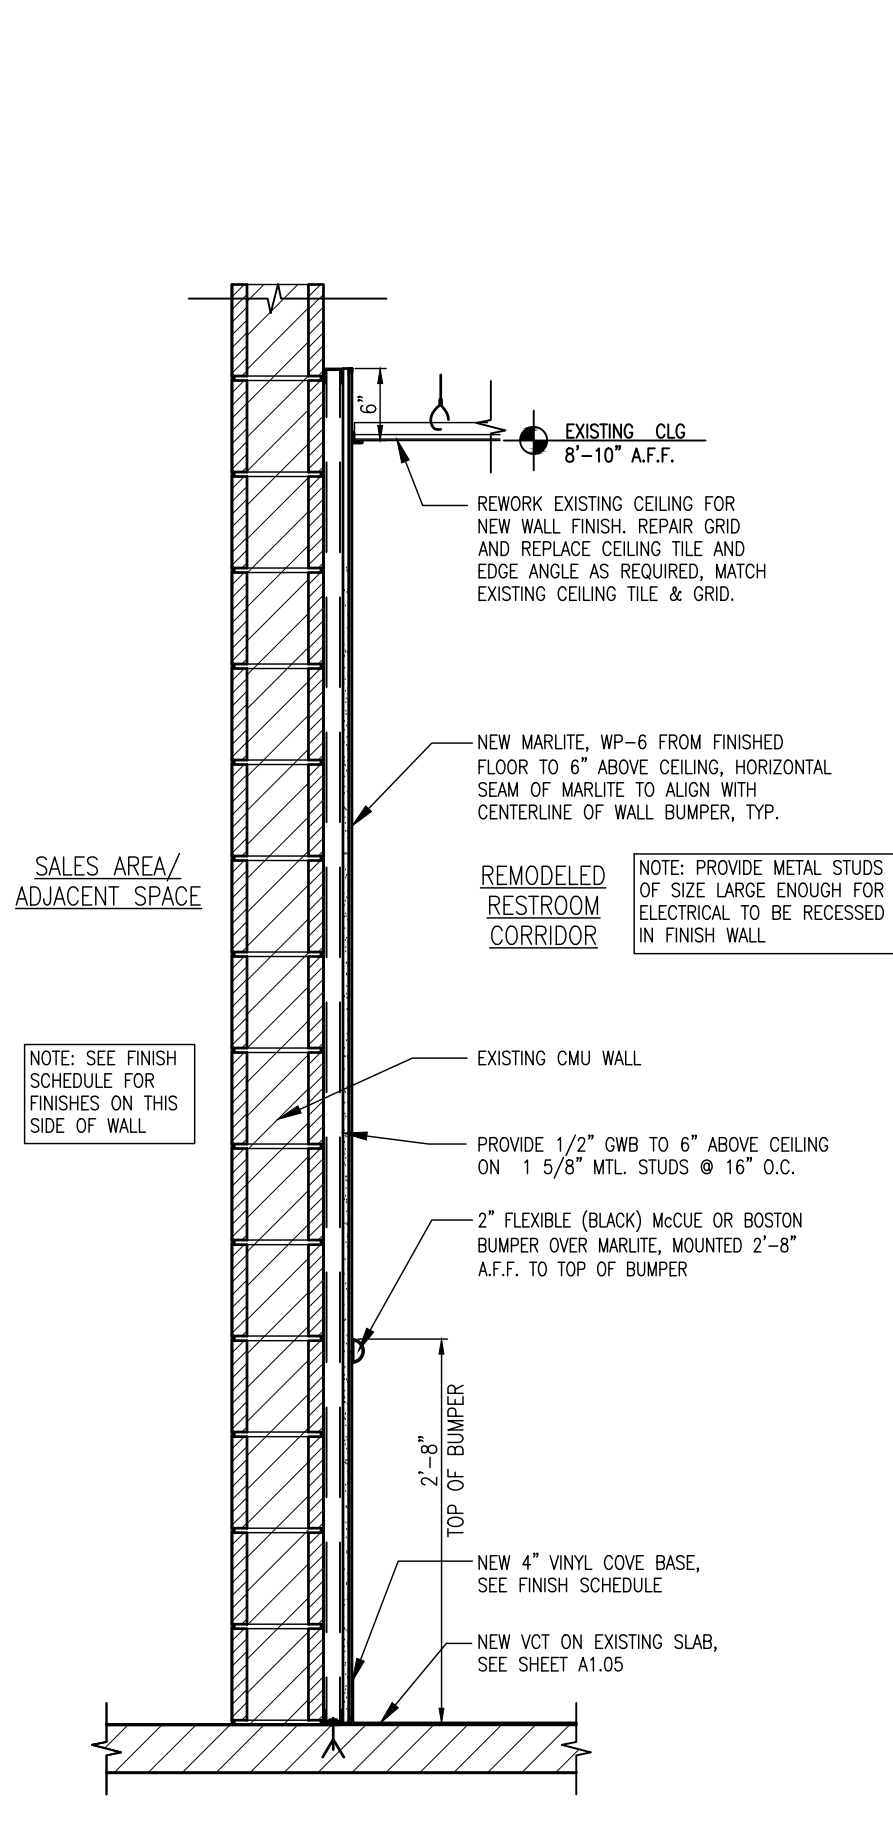


4 SECTION @ NEW CORRIDOR WALL FURRING
A3.01 3/4" = 1'-0"

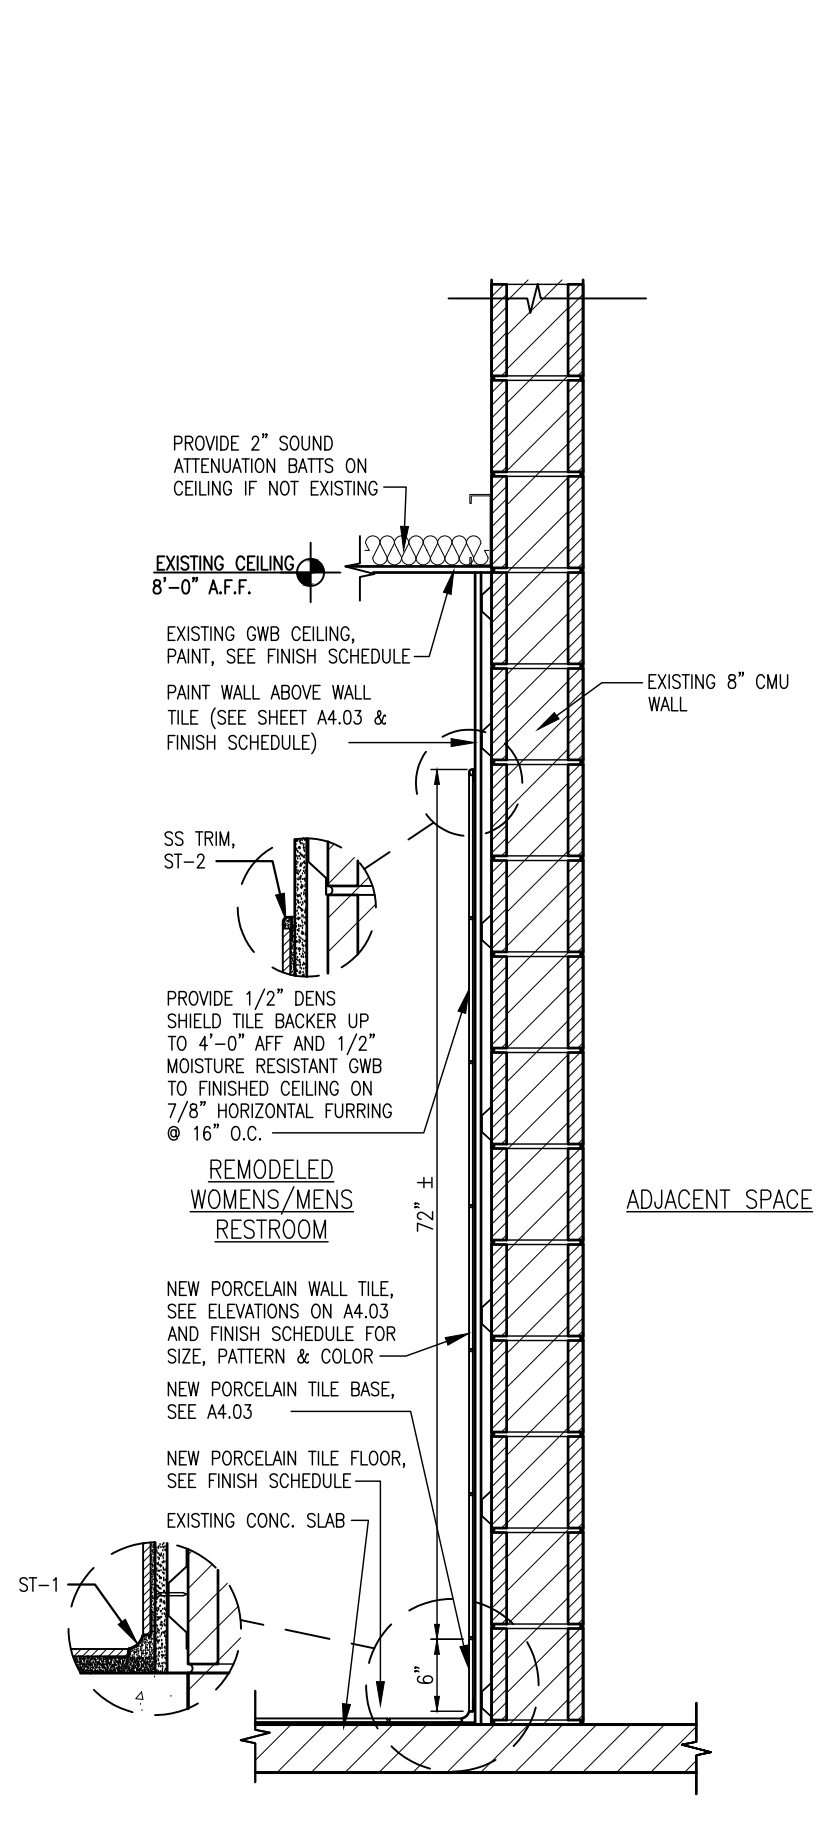


5 SECTION @ NEW RESTROOM WALL FURRING
A3.01 3/4" = 1'-0"

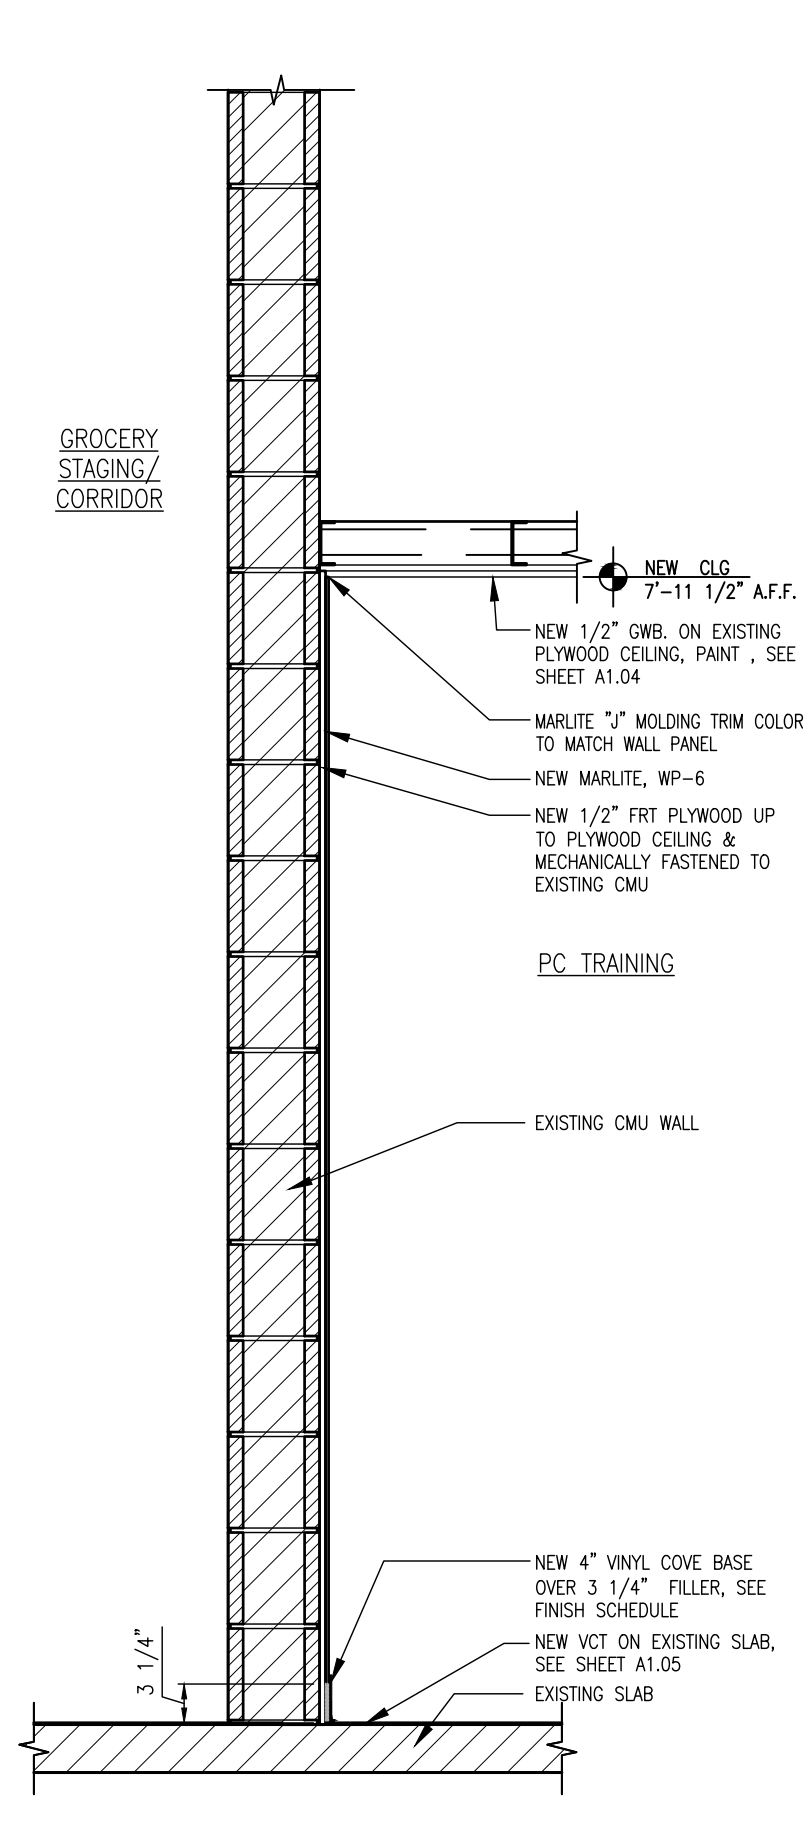


6 SECTION NEW @ PC TRAINING WALL PANELS
A3.01 3/4" = 1'-0"

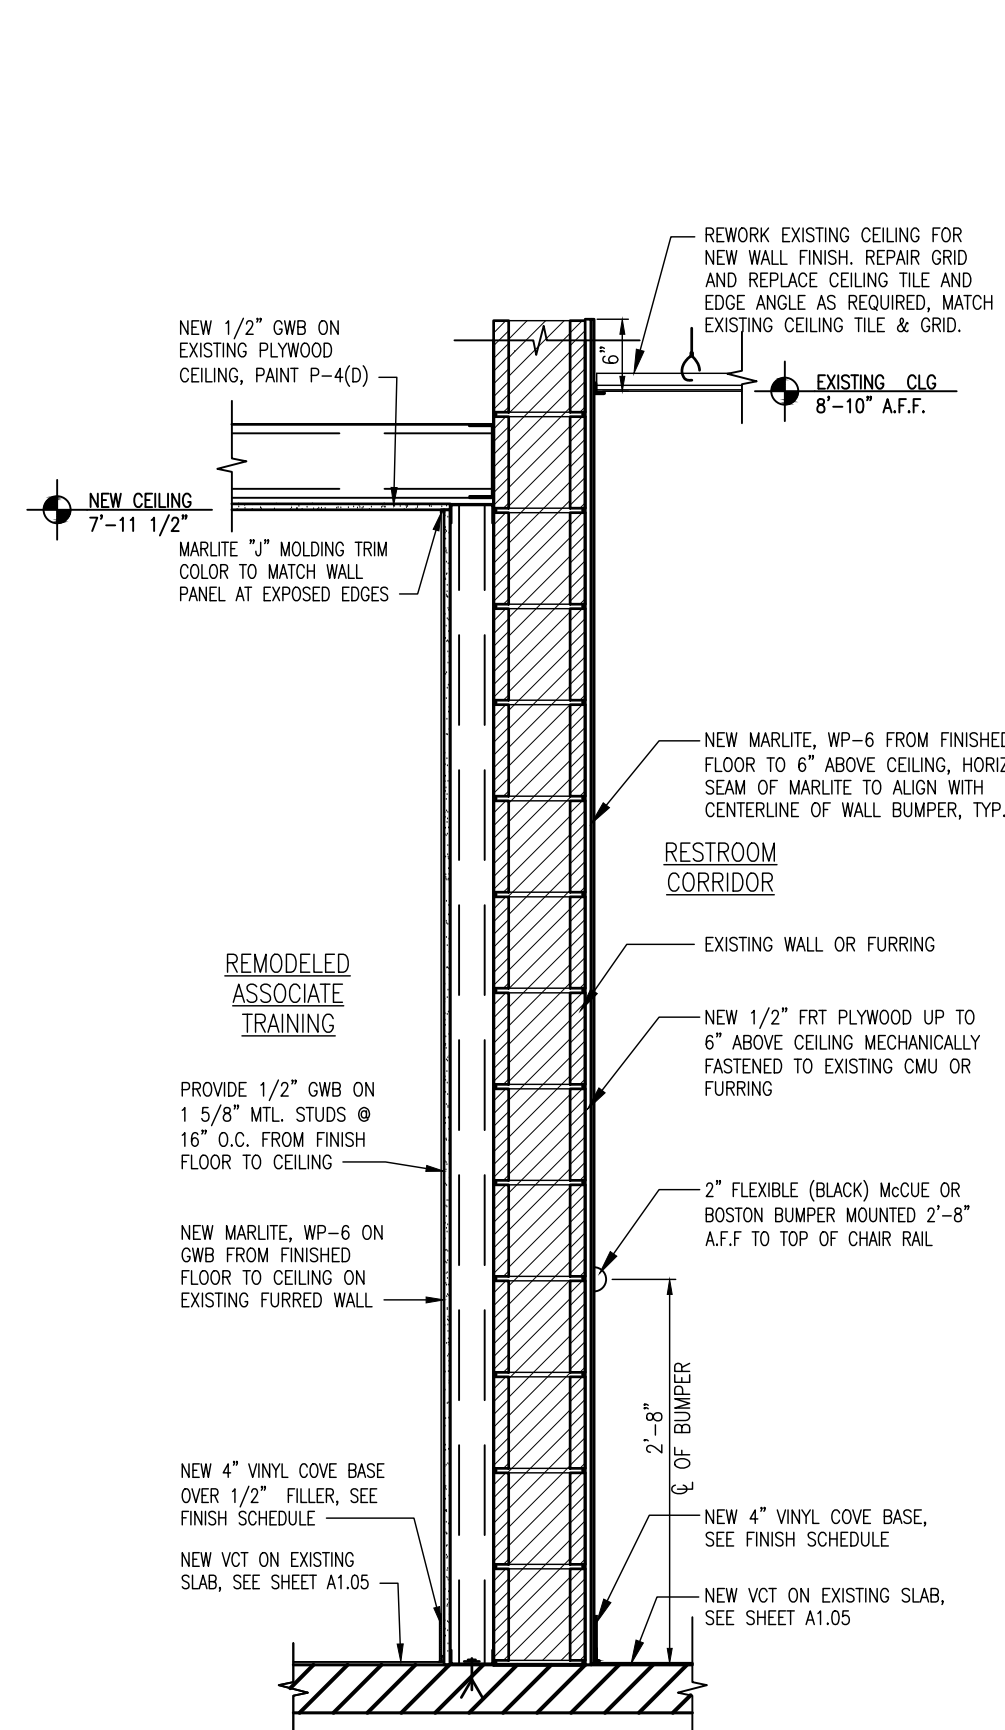


7 SECTION @ 4 1/8" FURRED WALL @ ASSOCIATE TRAINING ROOM
A3.01 3/4" = 1'-0"

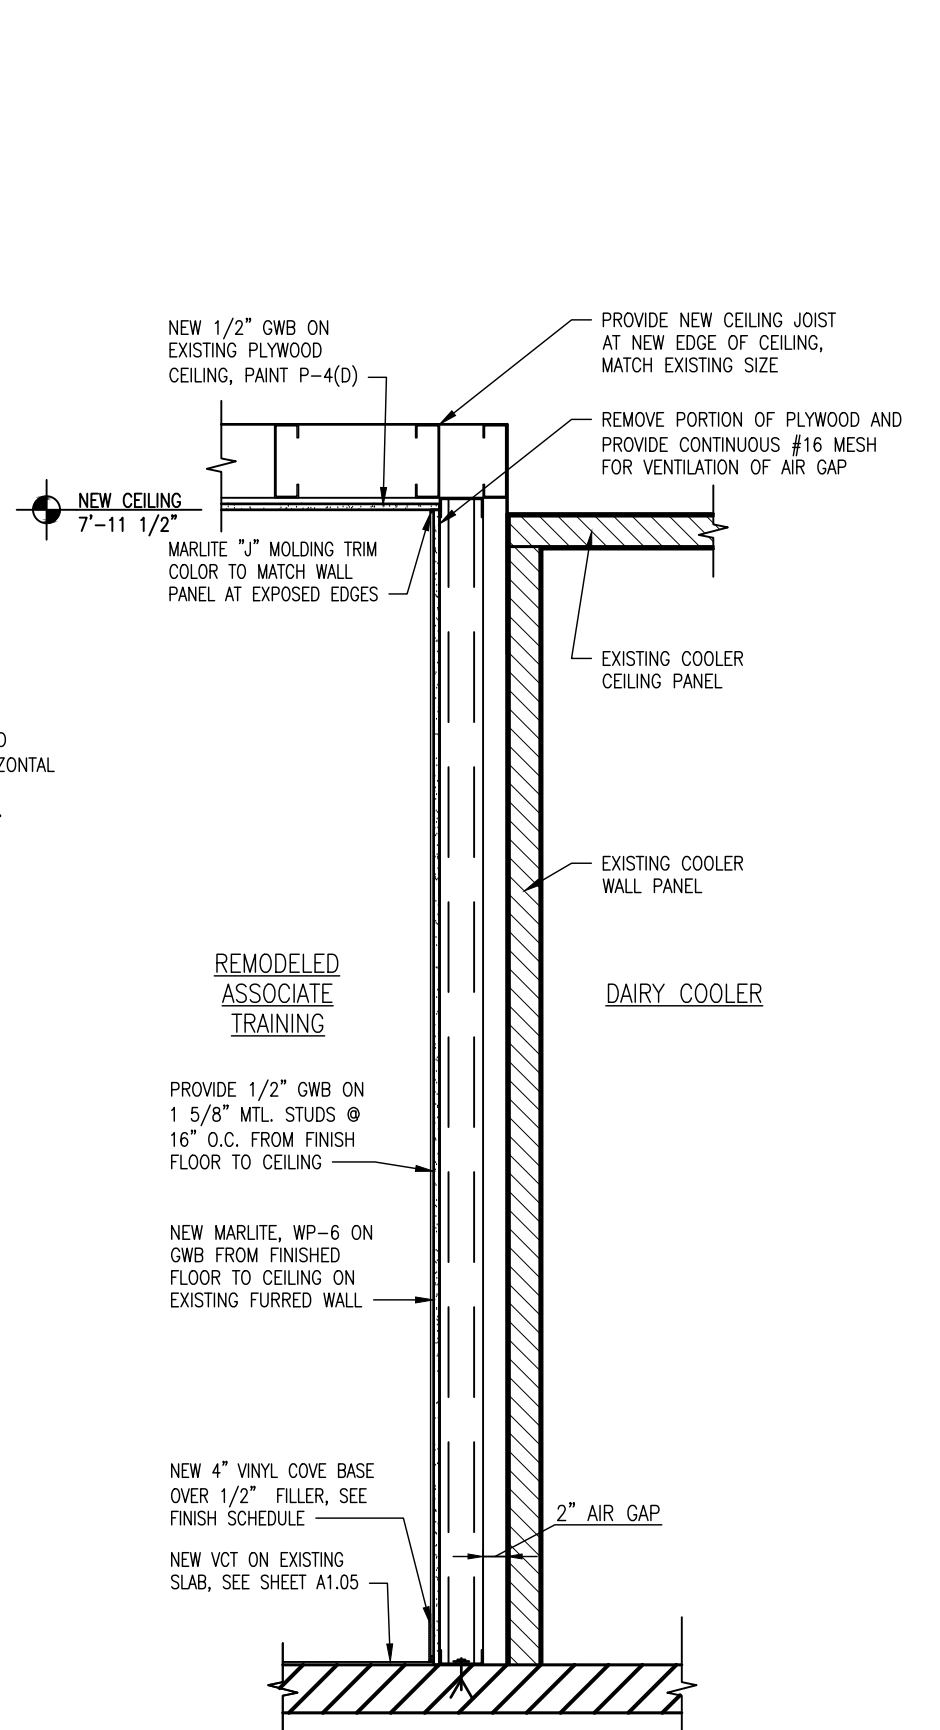


8 SECTION @ 4 1/8" FURRED WALL @ ASSOCIATE TRAINING ROOM & DAIRY COOLER
A3.01 3/4" = 1'-0"

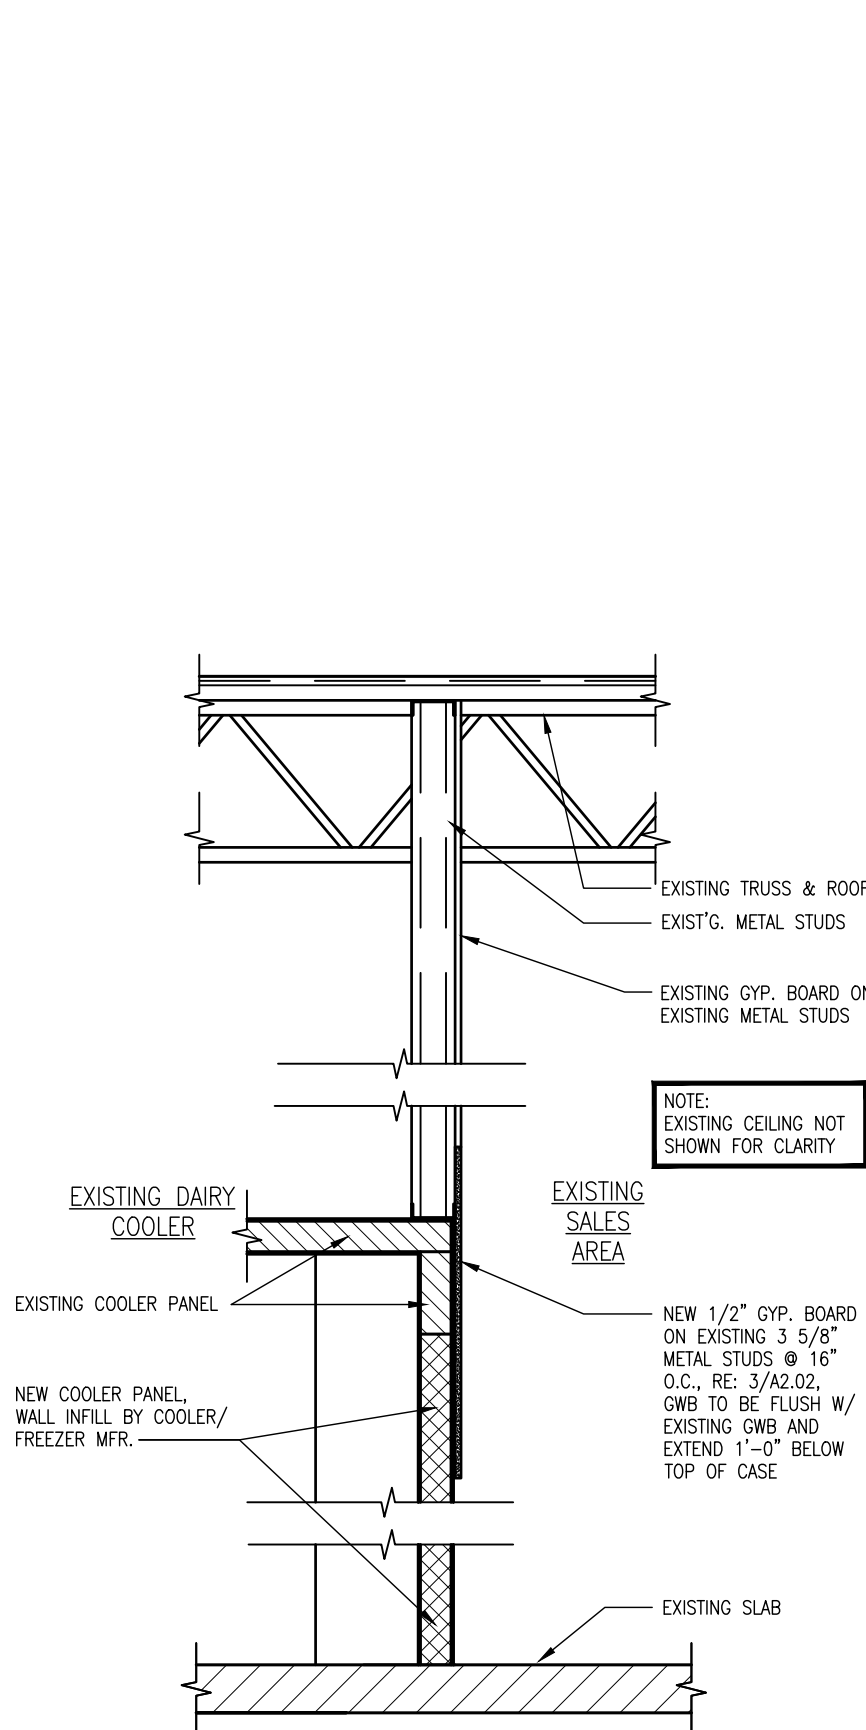

9 SECTION @ DAIRY COOLER WALL INFILL
A3.01 3/4" = 1'-0"

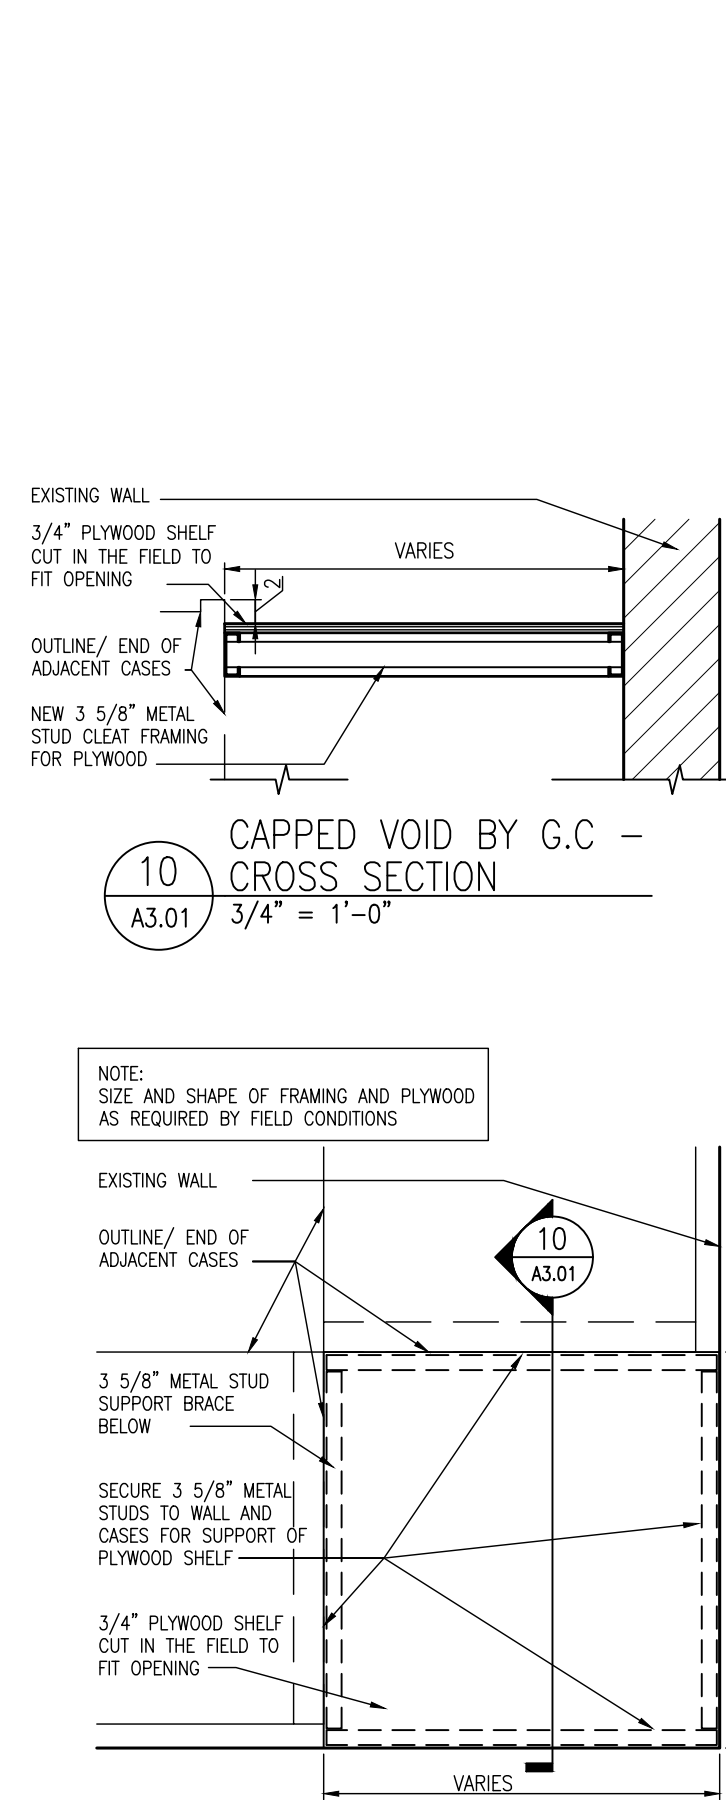

11 CAPPED VOID BY G.C - PLAN VIEW
A3.01 3/4" = 1'-0"

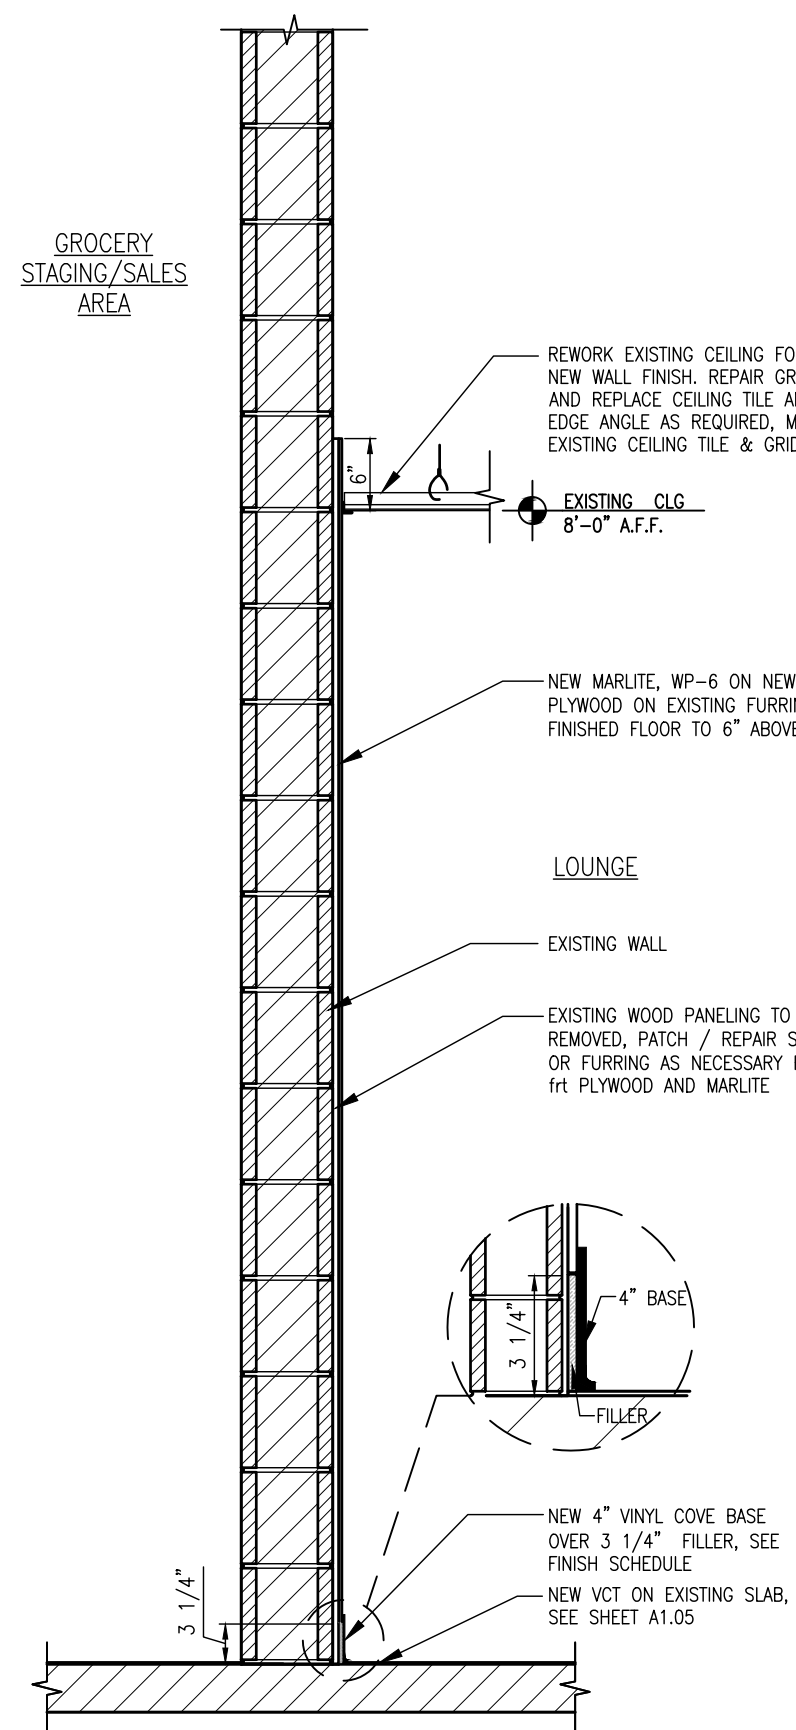

12 SECTION @ NEW LOUNGE FINISHES
A3.01 3/4" = 1'-0"