




1
S5.02
TYP. HEAD WALL ADDED SUPPORT ELEVATION
(HEAD WALL PERPENDICULAR TO JOISTS)
1/4" = 1'-0"

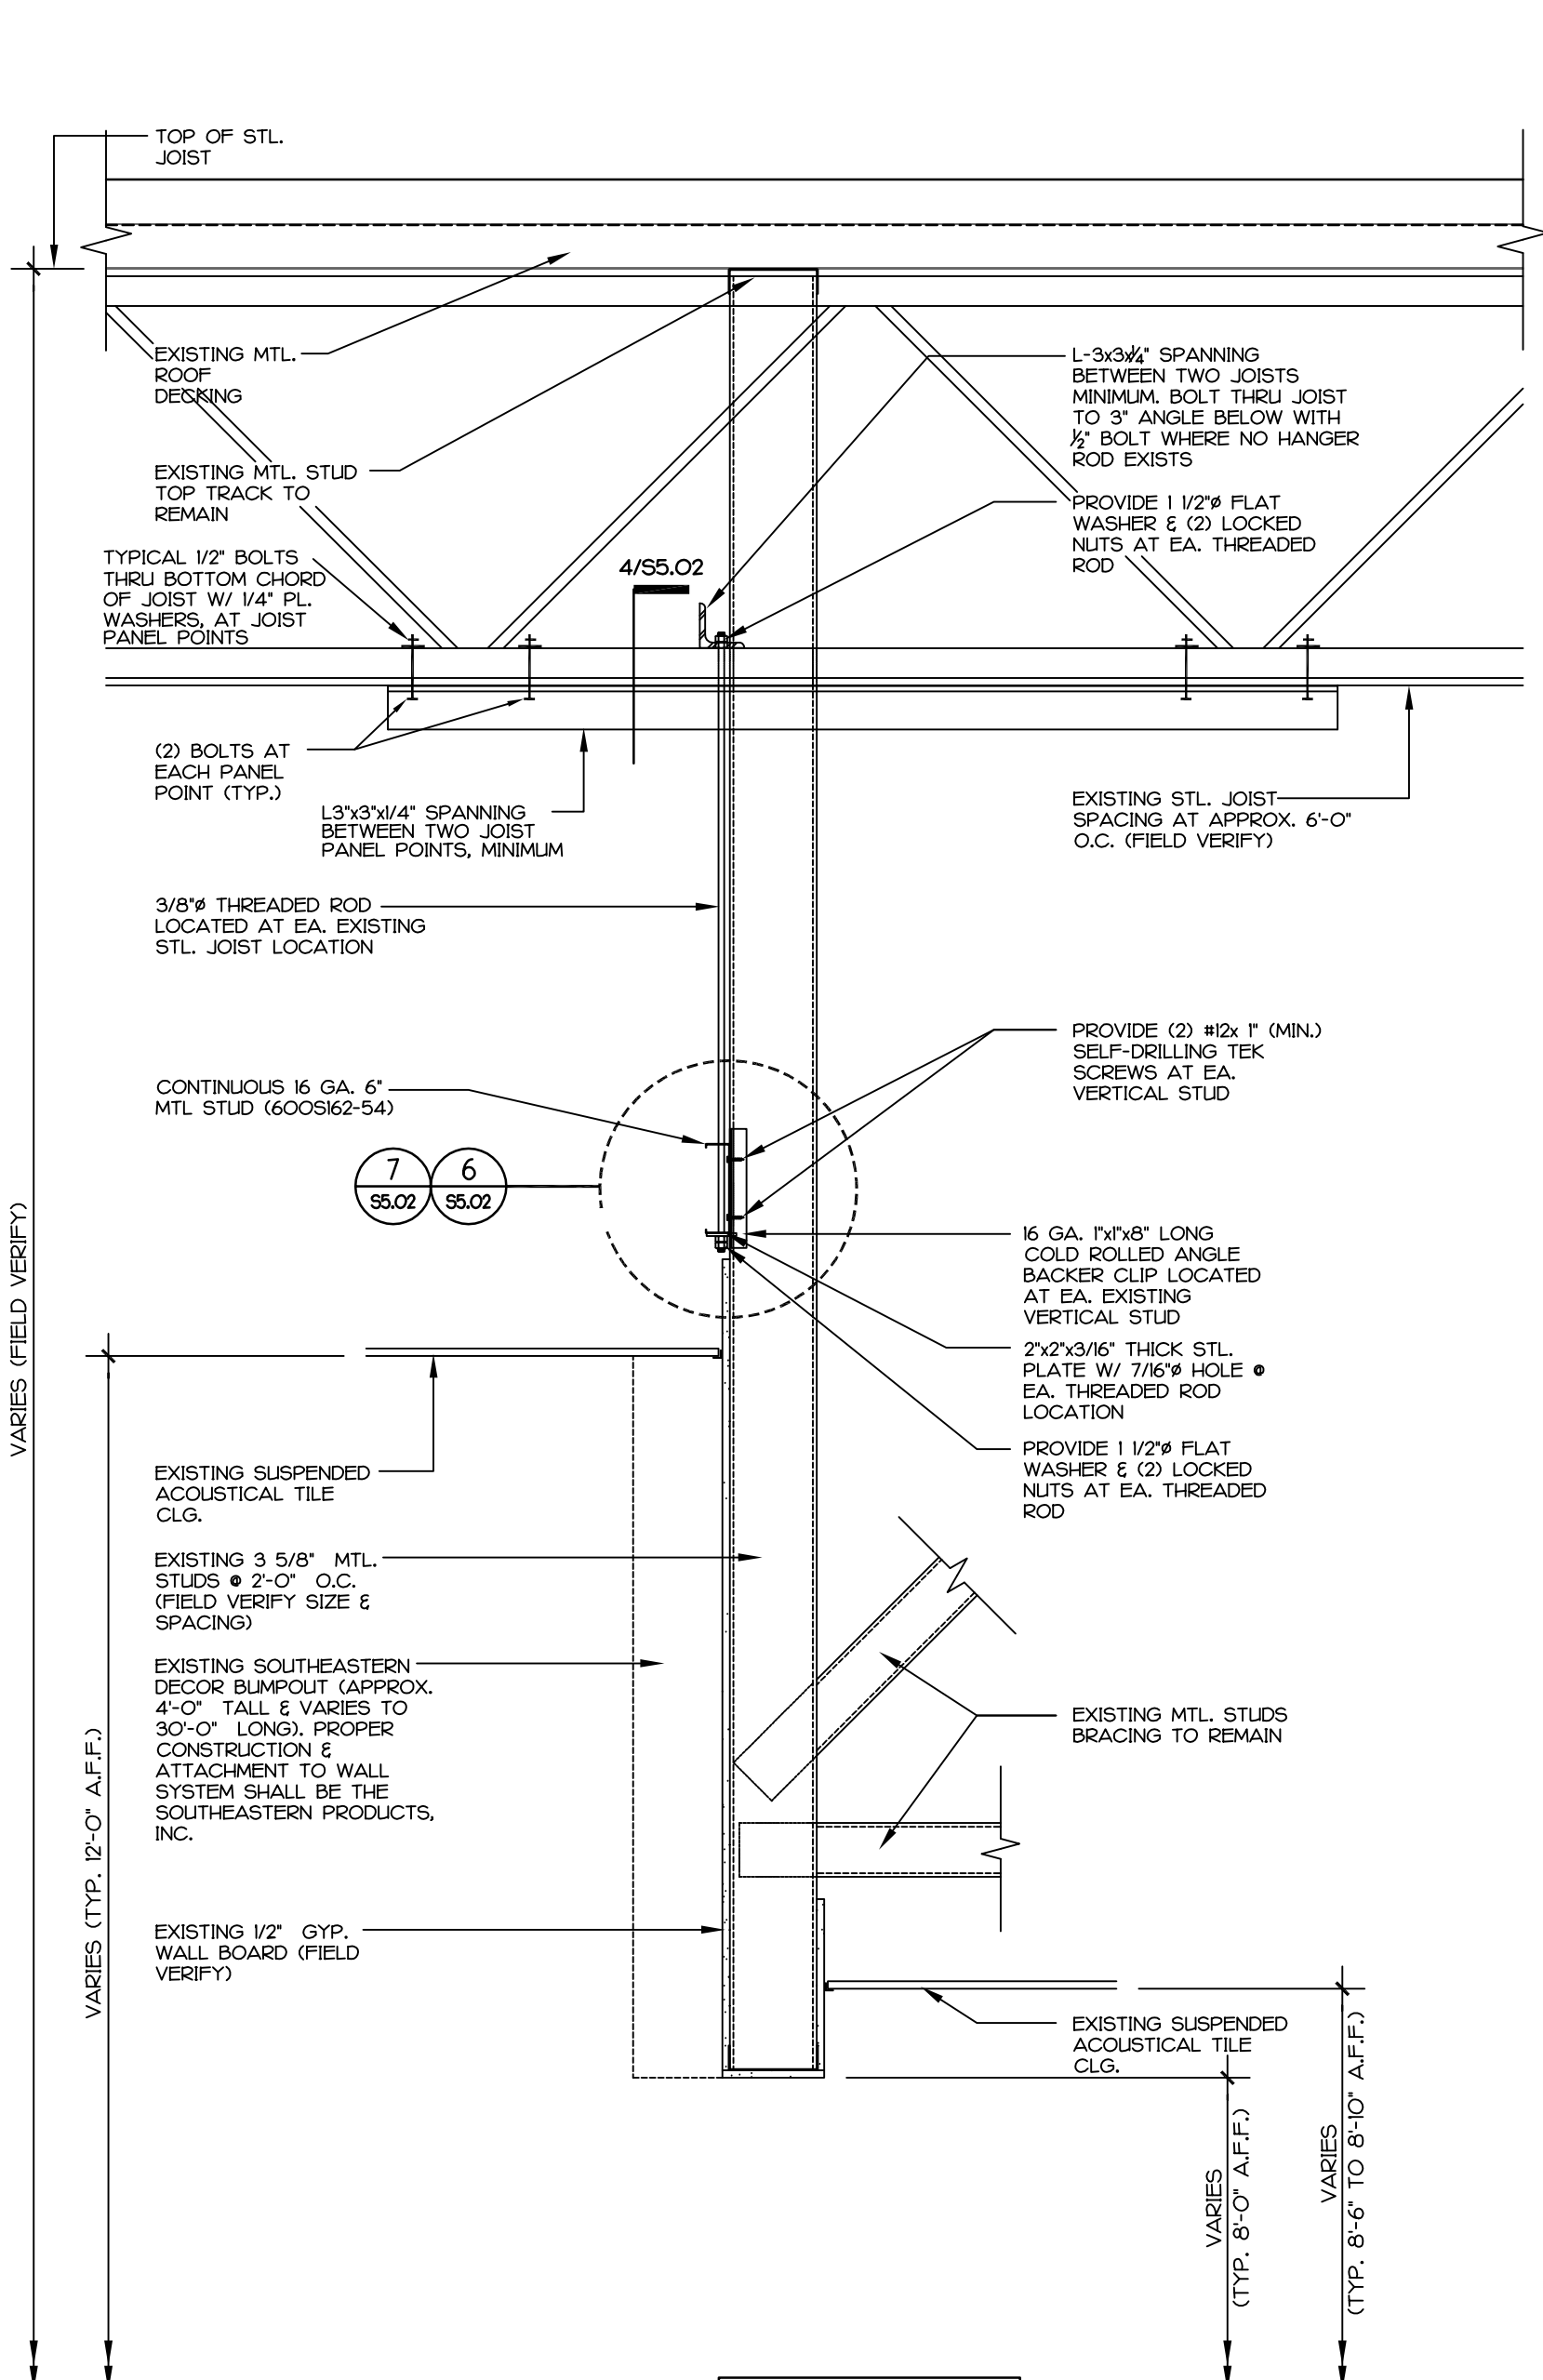


2
S5.02
SECTION AT EXISTING HEAD WALL w/ ADDED SUPPORT
(HEAD WALL PERPENDICULAR TO JOISTS)
1" = 1'-0"

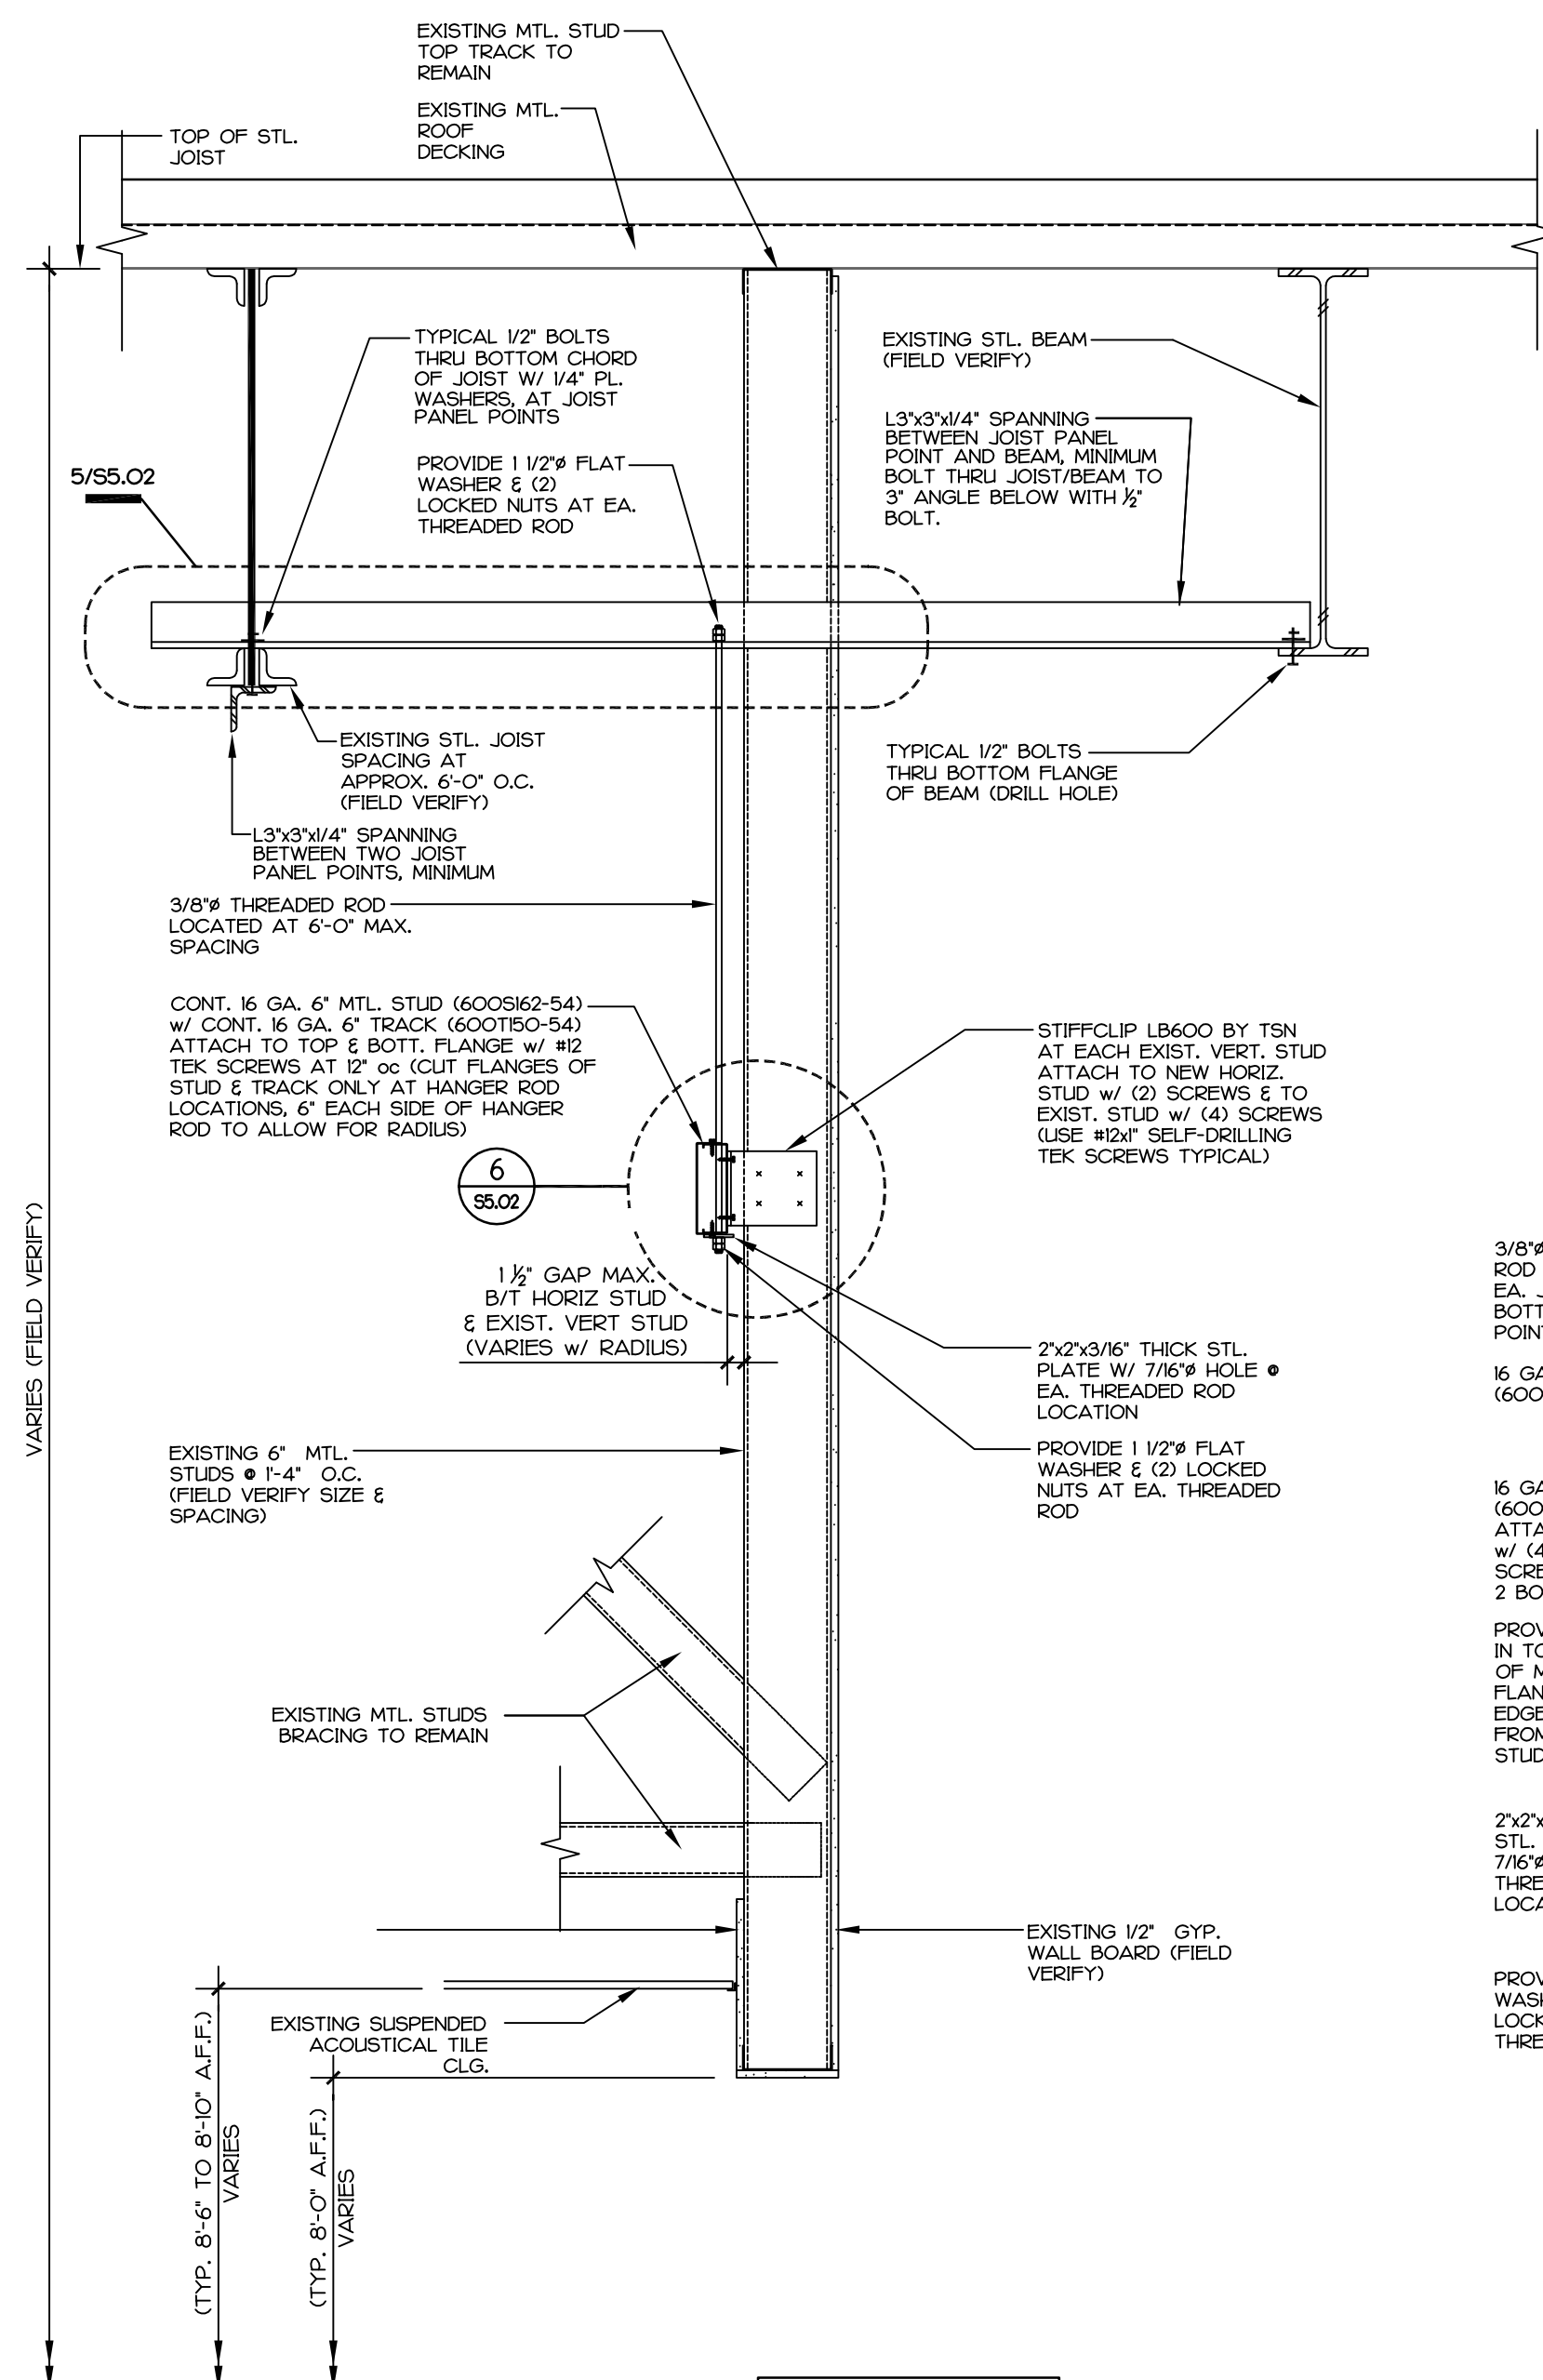


3
S5.02
SECTION AT EXISTING HEAD WALL w/ ADDED SUPPORT
(HEAD WALL PARALLEL TO JOISTS)
1" = 1'-0"

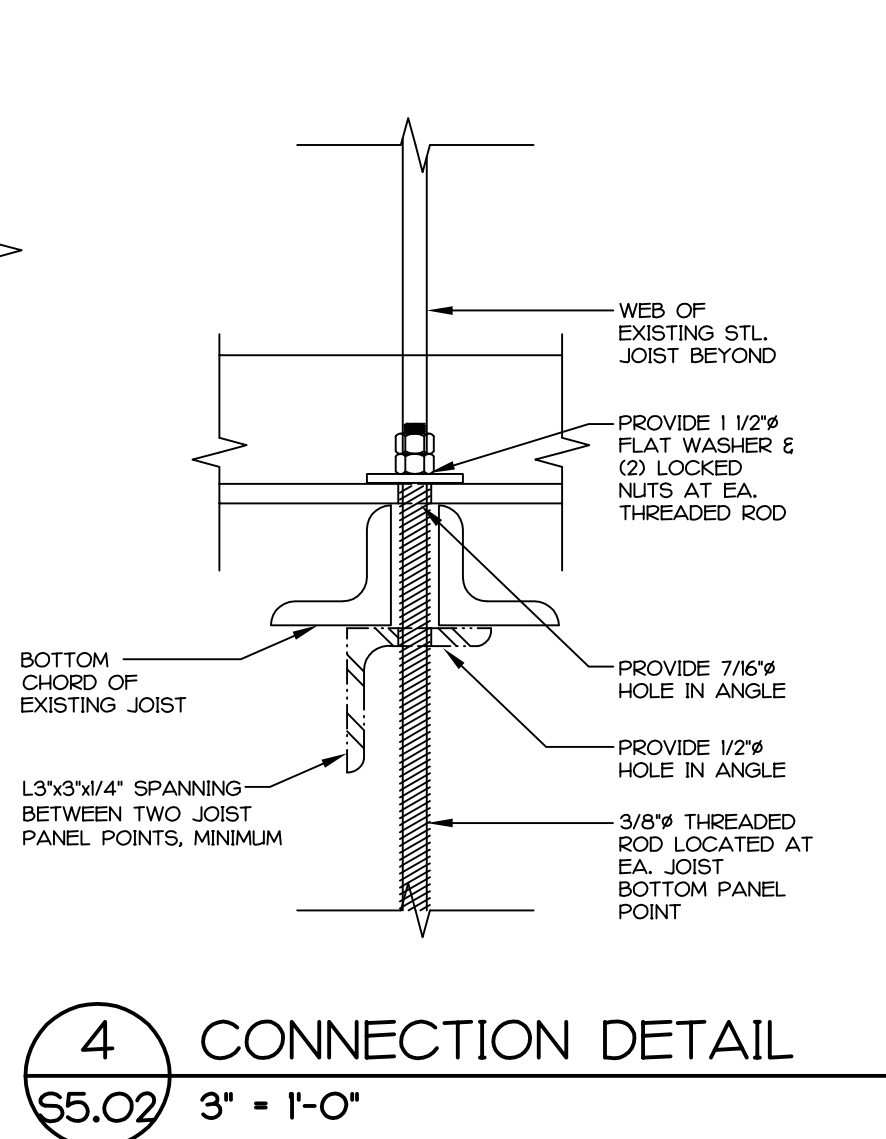


4
S5.02
CONNECTION DETAIL
3" = 1'-0"

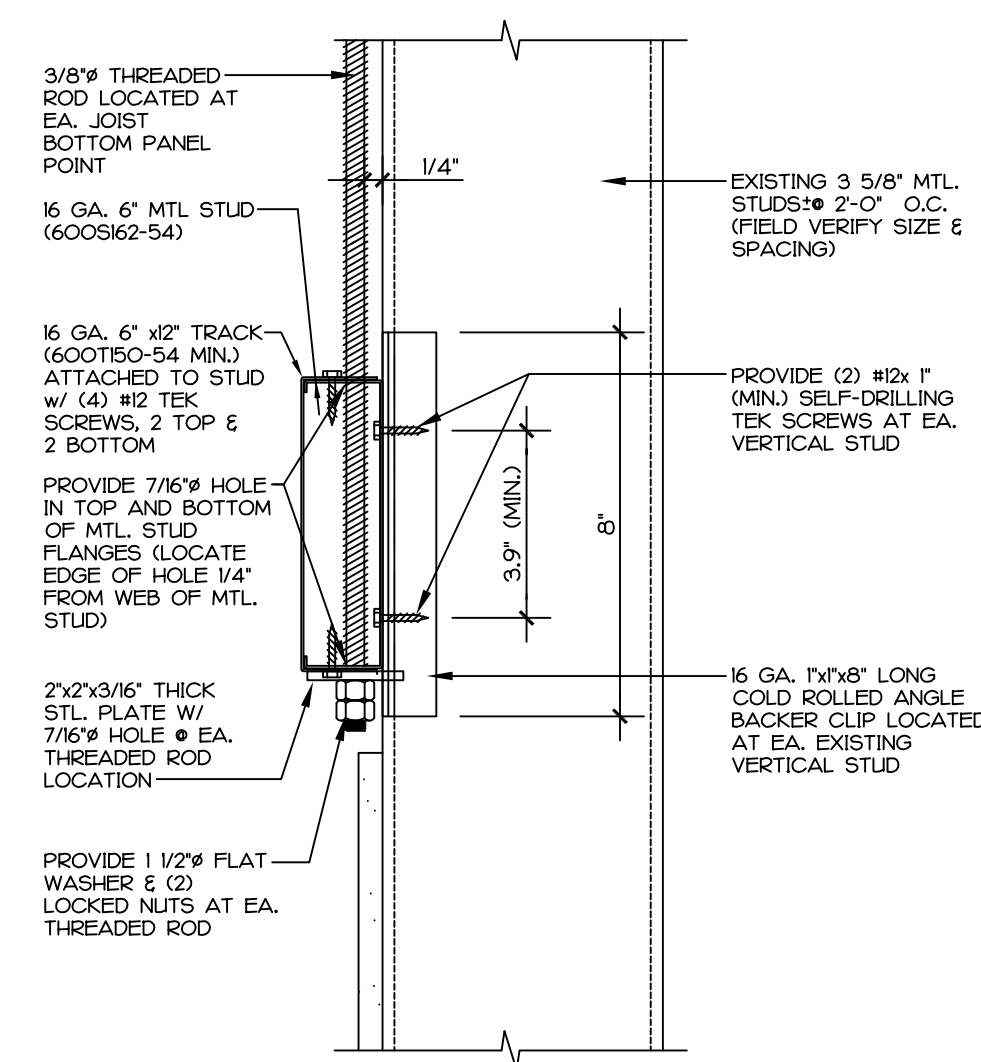

6
S5.02
CONNECTION DETAIL
3" = 1'-0"

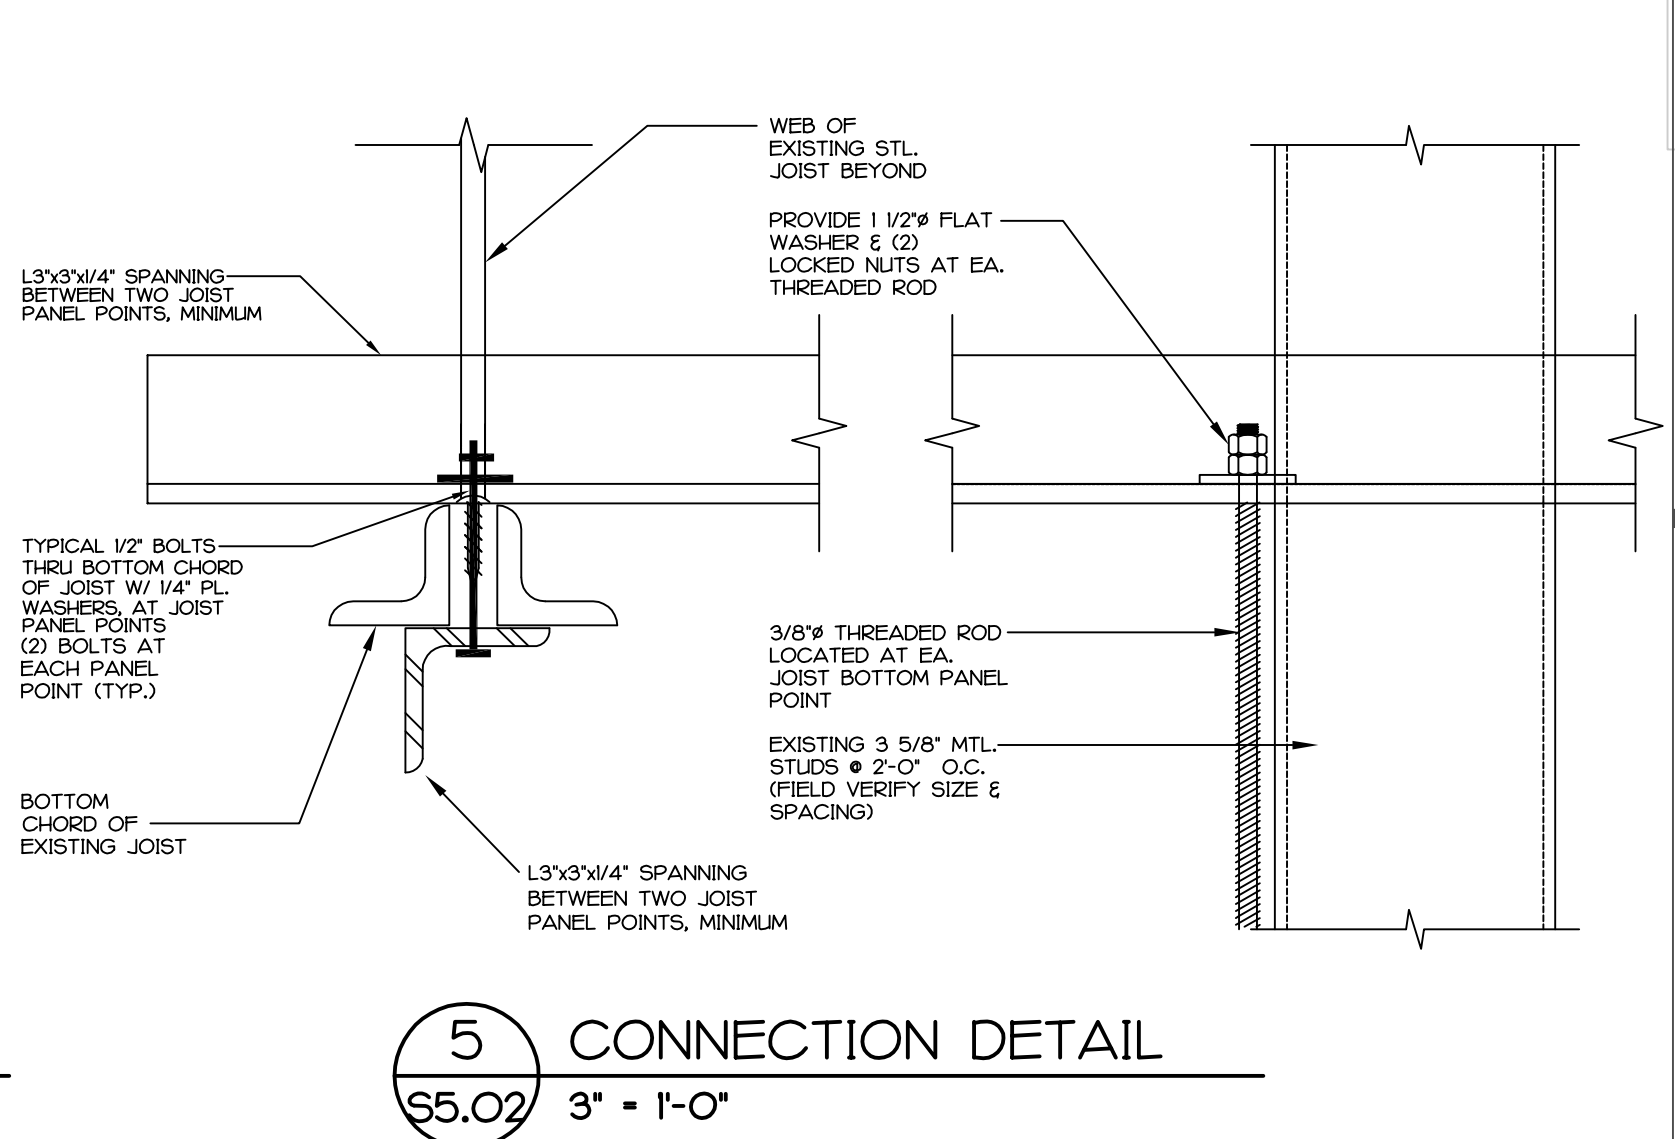

5
S5.02
CONNECTION DETAIL
3" = 1'-0"

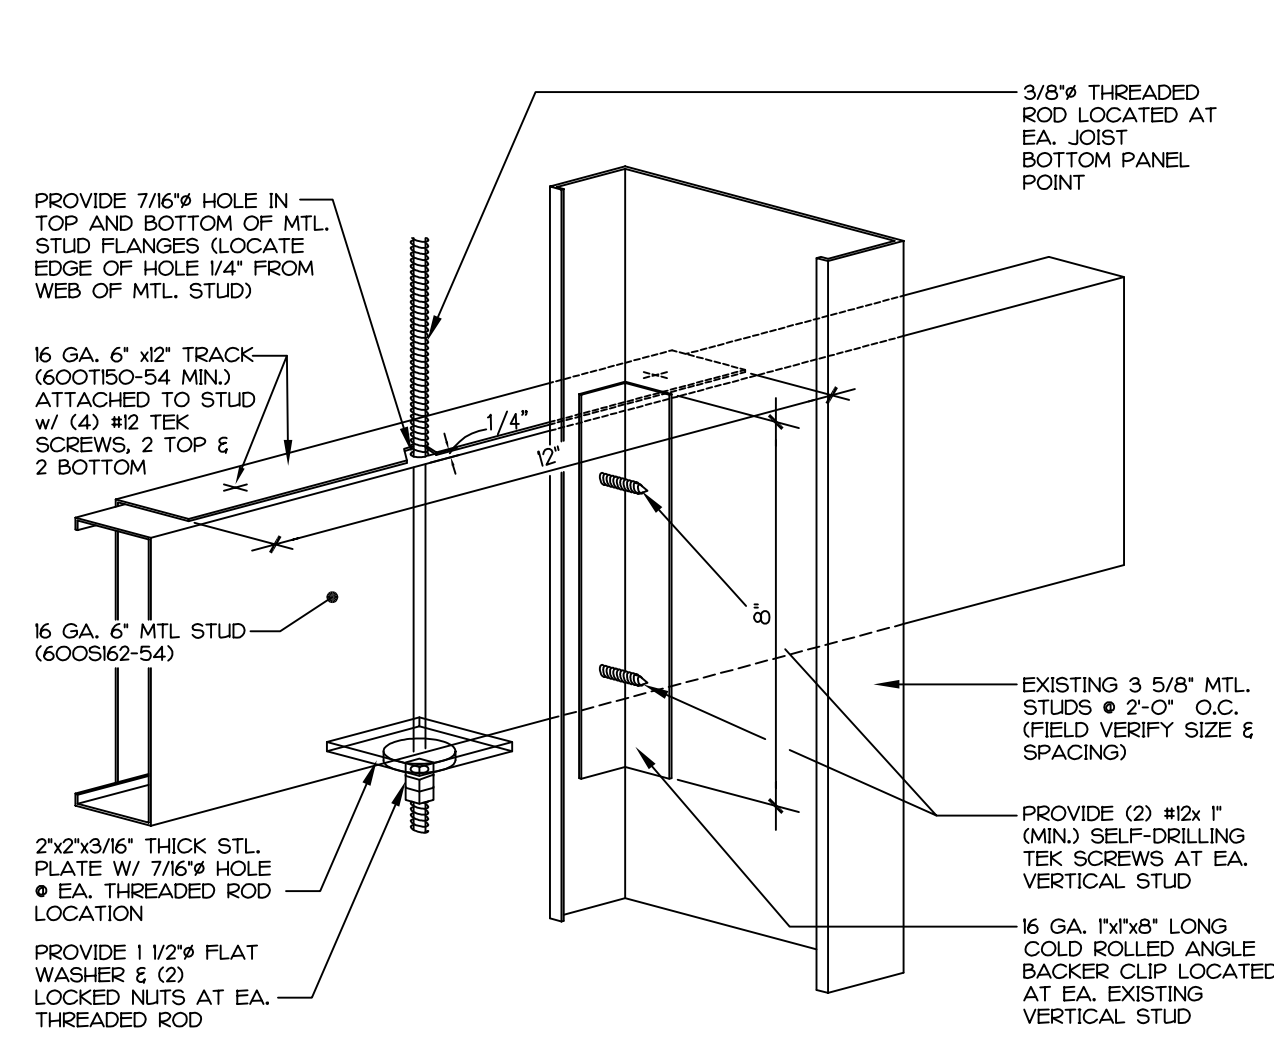

7
S5.02
CONNECTION DETAIL
N.T.S.