



Thursday, September 12, 2019 11:28:36 AM A:\E-2019\1908.03\Food Lion\Draws\1458 A1.03.dwg
YCHarchitects.com

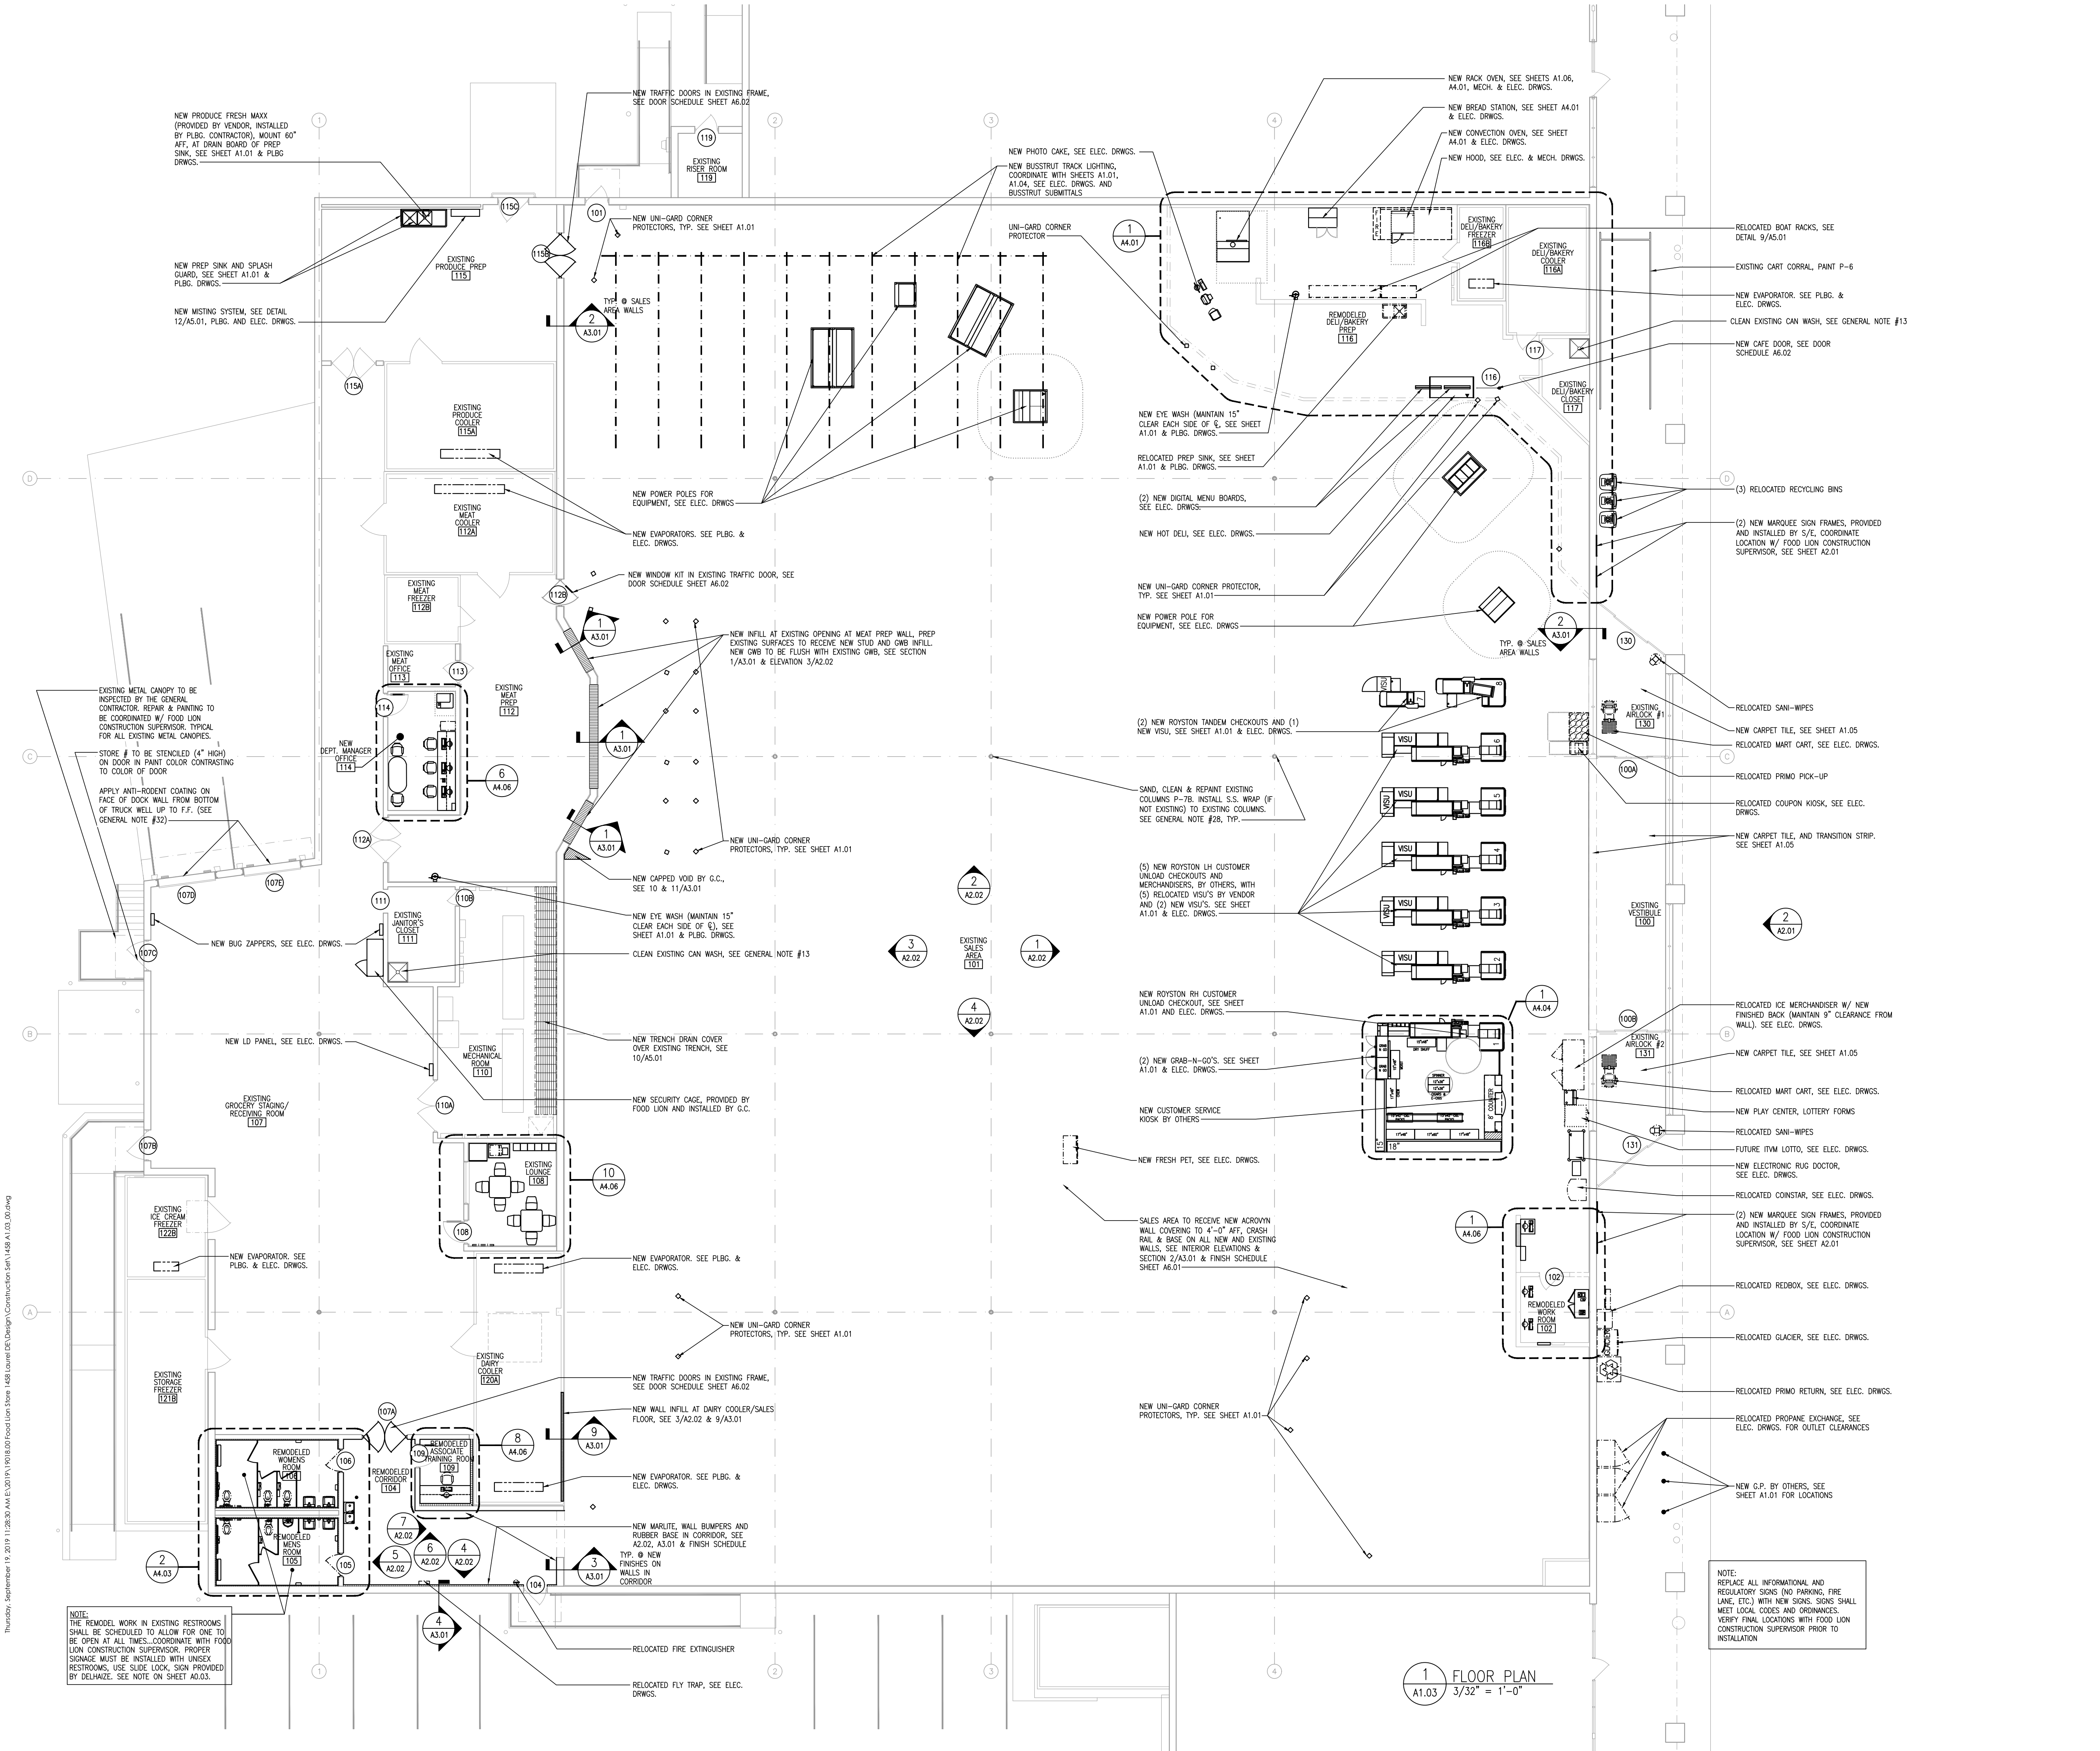

Architecture
Interior Design
Land Planning
Project Management

Professional Seals

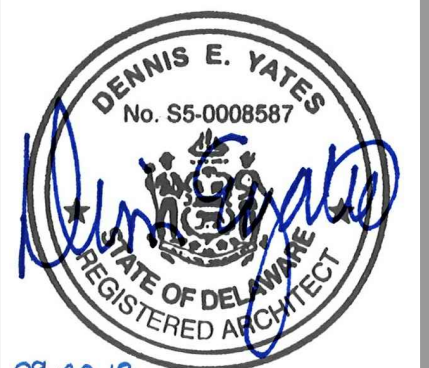

09-20-19

Interior Alteration For:



30214 Sussex Hwy
Lauriel, DE 19956
Store No. 1458
2110 Executive Drive, Salisbury, NC 28145 / PH: 704.433.8250

OWNERSHIP OF INSTRUMENTS OF SERVICE:
All reports, specifications, plans, computer files, field data, notes, and other documents and instruments of service shall remain the property of the Design Professional. The Design Professional shall retain all common law, statutory and other reserved rights, including the copyright therein.

This drawing is the property of Yates - Chelberg - Hughes Architects and is not to be reproduced or copied in whole or any part. It is not to be used on any other project and it is to be returned upon request.

© Copyright 2019
Project No.: 1458FLMK20
File Name: 1458 A1.03.00.dwg
Date: 09-20-19

Revisions:

FLOOR PLAN

Architectural
A1.03
YCH Commission Number
19018.00

7035 Northwinds Dr NW
Concord, NC 28027
704 . 788 . 2000
ycharch.com