


Thursday, September 19, 2019 10:46:59 AM E:\2019\19018.00\Food Lion Store 1458\A4.01\Design\Construction Set\1458 A4.01_00.dwg

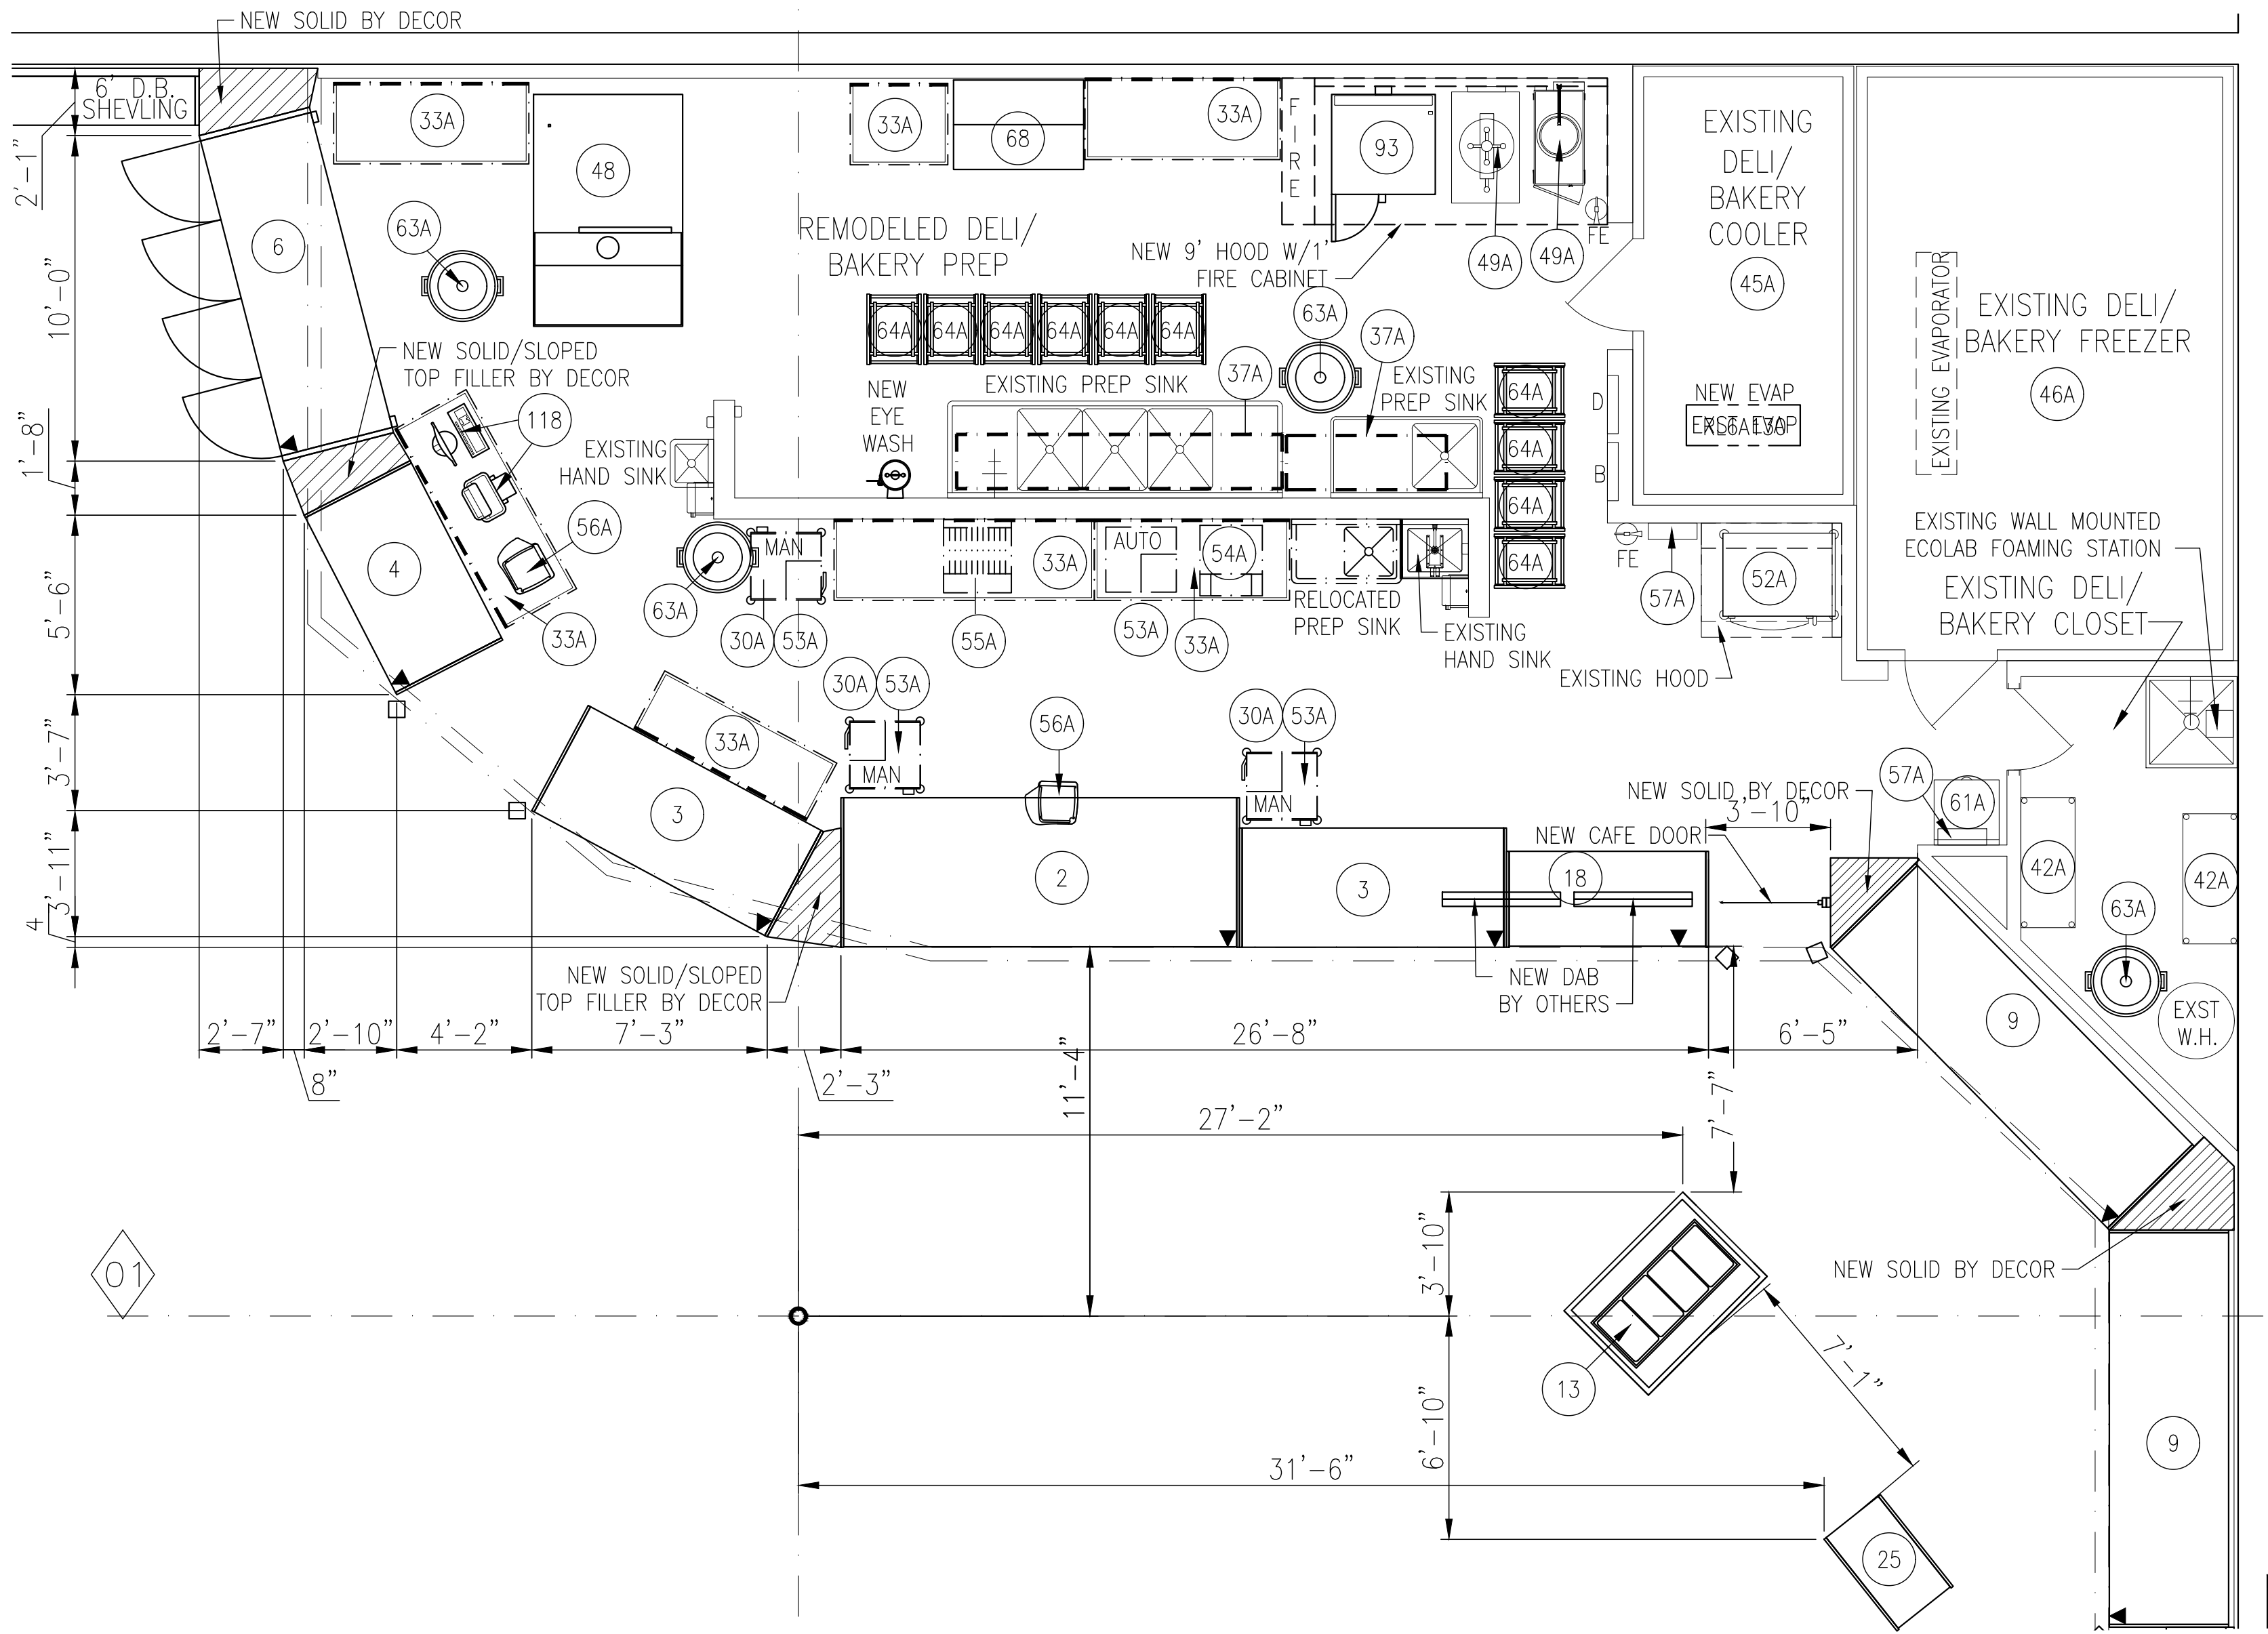

1 DELI/BAKERY FIXTURE PLAN
A4.01 1/4" = 1'-0"


DELI/BAKERY EQUIPMENT SCHEDULE					
DESCRIPTION	STATUS	SIZE	REQD	MODEL	SUPPLIER/MANUFACTURER
2 SERVICE COLD DELI	NEW	12'-1"x4'-3"x4'-6"	1	PTD-12R-RRS-54-Deli	HILL PHOENIX
3 SELF-SERVE COLD DELI	NEW	8'-0"x3'-8"x4'-7"	2	PT-8R-54-Deli-PR	HILL PHOENIX
4 SELF-SERVE REFRIGERATED BAKERY W/FINISHED BACK	NEW	6'-1"x3'-8"x6'-0"	1	PT-6R-72-Bakery	HILL PHOENIX
6 4 DOOR REACH IN FROZEN BAKERY	NEW	10'-0"x3'-8"x6'-10"	1	OV5V14	KYSOR WARREN
9 SELF-SERVE COLD DELI	NEW	12'-1"x3'-8"x4'-6"	2	PT-12R-72-Deli	HILL PHOENIX
13 WING BAR	NEW	3'-8" x 5'-1" x 4'-8"	1	MHFC6044M-FF	ATLANTIC HOT FOOD BARS
18 CONVECTION HOT DELI	NEW	2'-11" x 6'-0" x 4'-6"	1	PF-6HC-54	HILL PHOENIX
25 SELF-SERVE SINGLE DECK COLD DELI	NEW	3'-7" x 6'-0" x 3'-4"	1	HSCN-25	HILL PHOENIX
*** TABLES ***					
30A SLICER STAND	RELOCATED		3		
33A S.S. TABLES	RELOCATED		7		
*** BOAT RACKS ***					
37A BOAT RACKS	RELOCATED		12		
*** STORAGE RACKS ***					
42A WIRE RACKS	EXISTING		2		
*** COOLER AND FREEZER ***					
45A WALK-IN-COOLER - DELI/BAKERY	EXISTING		1		
46A WALK-IN-FREEZER - DELI/BAKERY	EXISTING		1		
*** ELECTRIC COOKING/HOLDING EQUIPMENT ***					
48 SINGLE RACK OVEN- ELECTRIC	NEW	4'-1"x4'-3"x8'-4"	1	LRO-1E	LBC BAKERY EQUIPMENT
49A FRYER AND FILTER (SEE NOTE No. 8)	EXISTING		2		
52A ROTISSERIE W/ STAND	EXISTING		1		
93 CONVECTION OVEN	NEW	3'-2"x3'-1"	1	SHO-E	BLODGETT
*** ELECTRIC PREP EQUIPMENT ***					
53A SLICERS - 3 MANUAL, 1 AUTOMATIC	RELOCATED		4		
54A WRAPPING MACHINE	RELOCATED		1		
55A BREAD SLICER	RELOCATED		1		
56A SCALE	RELOCATED		2		
57A FLY TRAP (SEE NOTE No. 8)	EXISTING		2		
68 REFRIGERATED BREADING STATION - 48"	NEW	2'-9" x 3'-10" x 4'-0"	1	9148W	UNIFIED BRANDS
118 CAKE DECORATOR/PRINTER	NEW	1'-0" x 0'-8" x 0'-2"	1	PHOTOCAKE IV	DECO-PAC
*** NON-ELECTRIC PREP EQUIPMENT ***					
61A DESK (WALL MOUNTED)	EXISTING		1		
63A TRASH CAN	RELOCATED		4		
64A OVEN RACK (PLATTER CART)	RELOCATED		10		

- DELI/BAKERY GENERAL NOTES**
- THE GENERAL CONTRACTOR IS RESPONSIBLE FOR COMPLIANCE WITH ALL HEALTH DEPARTMENT REQUIREMENTS.
 - ~~ACCOMMODATE FOR PRESSURE FRYER, A HEAVY DUTY CASTERS, & FILTER HOSE~~
 - PLUMBING CONTRACTOR IS TO INSTALL ALL SINKS AND EYE WASH UNITS.
 - THE MECHANICAL CONTRACTOR SHALL PROVIDE AND INSTALL MECHANICAL EQUIPMENT FOR THE DELI/BAKERY AS REQUIRED.
 - THE EQUIPMENT LISTED IN THE DELI/BAKERY EQUIPMENT SCHEDULE IS SUPPLIED BY FOOD LION, AND IS SET IN PLACE BY FOOD LION'S REFRIGERATION CONTRACTOR. THE GENERAL CONTRACTOR IS RESPONSIBLE FOR ALL ELECTRICAL, PLUMBING, AND H.V.A.C. EQUIPMENT CONNECTIONS.
 - THE GENERAL CONTRACTOR SHALL INSTALL THE BOAT RACKS THAT ARE PROVIDED BY FOOD LION. THE GENERAL CONTRACTOR SHALL COORDINATE THE EXACT LOCATION WITH A FOOD LION CONSTRUCTION SUPERVISOR.
 - THE PAPER TOWEL HOLDERS ARE SUPPLIED BY FOOD LION AND INSTALLED BY THE GENERAL CONTRACTOR. INSTALL THE PAPER TOWEL HOLDERS AT 3'-6" ABOVE FINISHED FLOOR.
 - ~~MOUNT FLY TRAPS AT 5'-0" ABOVE FINISHED FLOOR IN DELI/BAKERY AND PRODUCE PREP~~
 - ~~TWO ADDITIONAL 3'-DIAMETER DISPLAY TABLES, MODEL NO. 1010-1000-1, SHALL BE SUPPLIED IF THE STORE HAS A REFRIGERATED FLORAL DISPLAY.~~
 - THE GENERAL CONTRACTOR SHALL SUPPLY AND INSTALL TWO BROOM HANGERS AND THREE MOP HANGERS IN THE DELI ALSO SUPPLY AND INSTALL A 12"x36" SHELF IN THE CLOSET AT 6'-0" ABOVE FINISHED FLOOR. COORDINATE LOCATION OF THE SHELF AND HANGERS WITH FOOD LION IF NOT ALREADY INSTALLED.
 - THE GENERAL CONTRACTOR SHALL PROVIDE AND INSTALL A SYSTEM (3 ROWS OF 5 CLIPBOARD EACH) FOR HANGING FIFTEEN CLIPBOARDS ABOVE THE DESK IN THE DELI IF NOT ALREADY INSTALLED.



Architecture
Interior Design
Land Planning
Project Management

Professional Seals

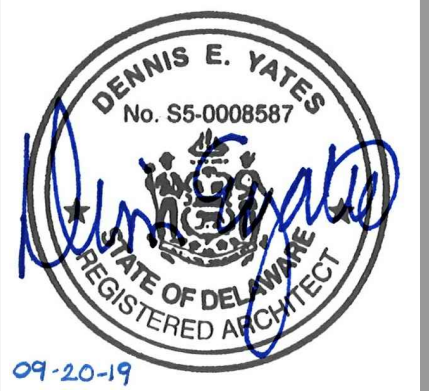

09-20-19

Interior Alteration For:

FOOD LION
2110 Executive Drive, Salisbury, NC 28145 / Ph: 704.633.8250

Store No. **1458**
30214 Sussex Hwy
Laurel, DE 19956

OWNERSHIP OF INSTRUMENTS OF SERVICE:

All reports, specifications, plans, computer files, field data, notes, and other documents and instruments of service shall remain the property of the Design Professional. The Design Professional shall retain all common law, statutory and other reserved rights, including the copyright therein.
This drawing is the property of Yates - Chvettberg - Hughes Architects and is not to be reproduced or copied in whole or any part. It is not to be used on any other project and is to be returned upon request.

© Copyright 2019

Project No.: **1458FLMK20**

File Name: **1458 A4.01_00.dwg**

Date: **09-20-19**

Revisions:

DELI/BAKERY
FIXTURE PLAN

Architectural
A4.01

YCH Commission Number
19018.00

7035 Northwinds Dr NW
Concord, NC 28027
704 . 788 . 2000
ycharch.com