


DEPT SIGN INSTALLATION GUIDE

14' AND ABOVE FORMAT

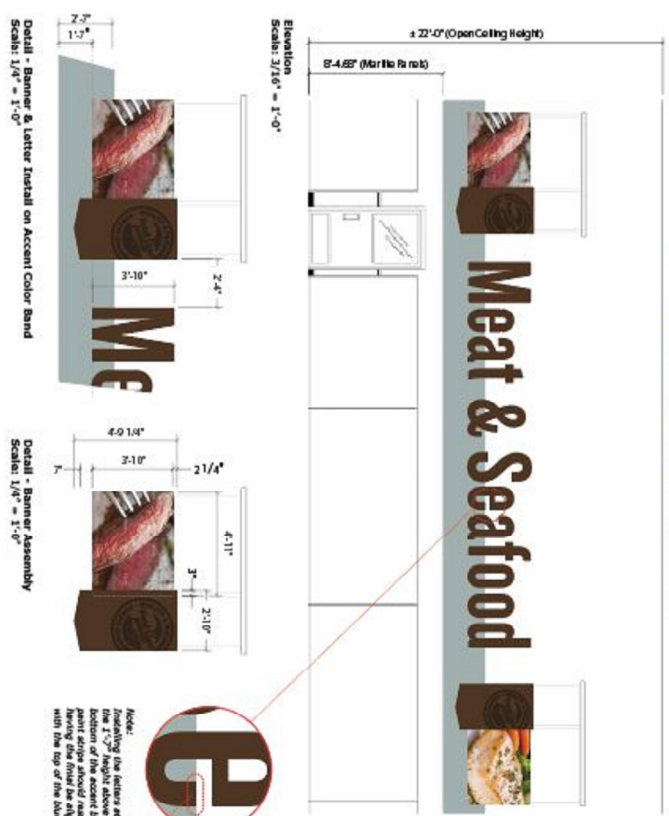

VALANCE COLOR TYPE (below)

- INSIDE OF PO-COOLER - EVERGREEN
- MEAT & SEAFOOD CASES - RUGGED TRAIL LAMINATE
- ALL PERIMETER & CENTER STORE CASING EXCEPT MEAT - BLACK
- HBC
- PET (HBC)
- HBC-BABY
- HBC-GROCERY



144 Southshore Blvd  
Laurel, DE 19055  
(866)423-9023 (800)237-3944  
Fax (866)423-0775  
www.southshoredesign.com

DRAWN BY:  
J. FAFEJTA  
DATE:  
07/25/2019  
SCALE:  
3/32"=1'-0"

REVISIONS:  
08/08/2019: PER REVISION A- MEN & WOMEN'S  
RESTROOM DOOR SWINGS FLIPPED

FOOD LION STORE #1458  
LAUREL, DE

FOOD LION  
APPROVAL

PROPRIETARY AND CONFIDENTIAL

THE INFORMATION CONTAINED IN THIS  
DRAWING IS THE SOLE PROPERTY OF SE  
RETAIL. ANY REPRODUCTION IN PART OR  
AS A WHOLE WITHOUT THE WRITTEN  
PERMISSION OF SE RETAIL IS PROHIBITED.

DRAWING NAME  
1458DBCOR-A  
SHEET NO.  
1

