




4 CAT 5E CABLE PLYWOOD BACKBOARD DETAIL
E5.01 NTS

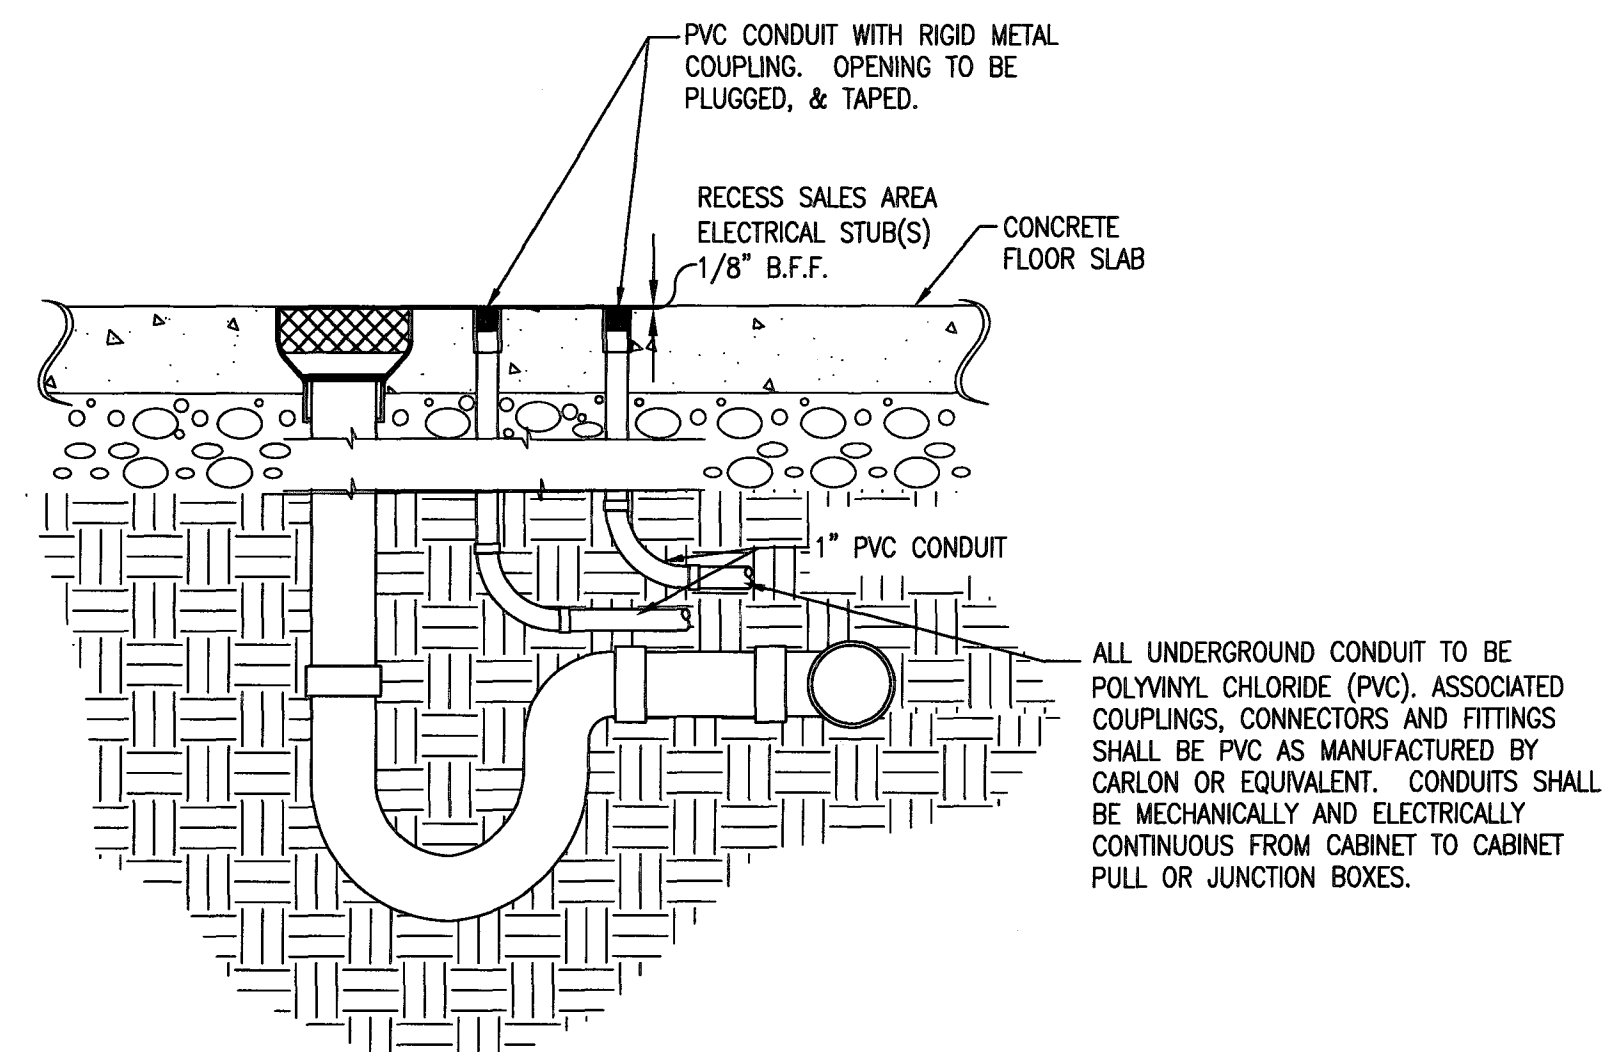


8 SALES FLOOR ELECTRICAL STUBS @ CASES
E5.01 NTS

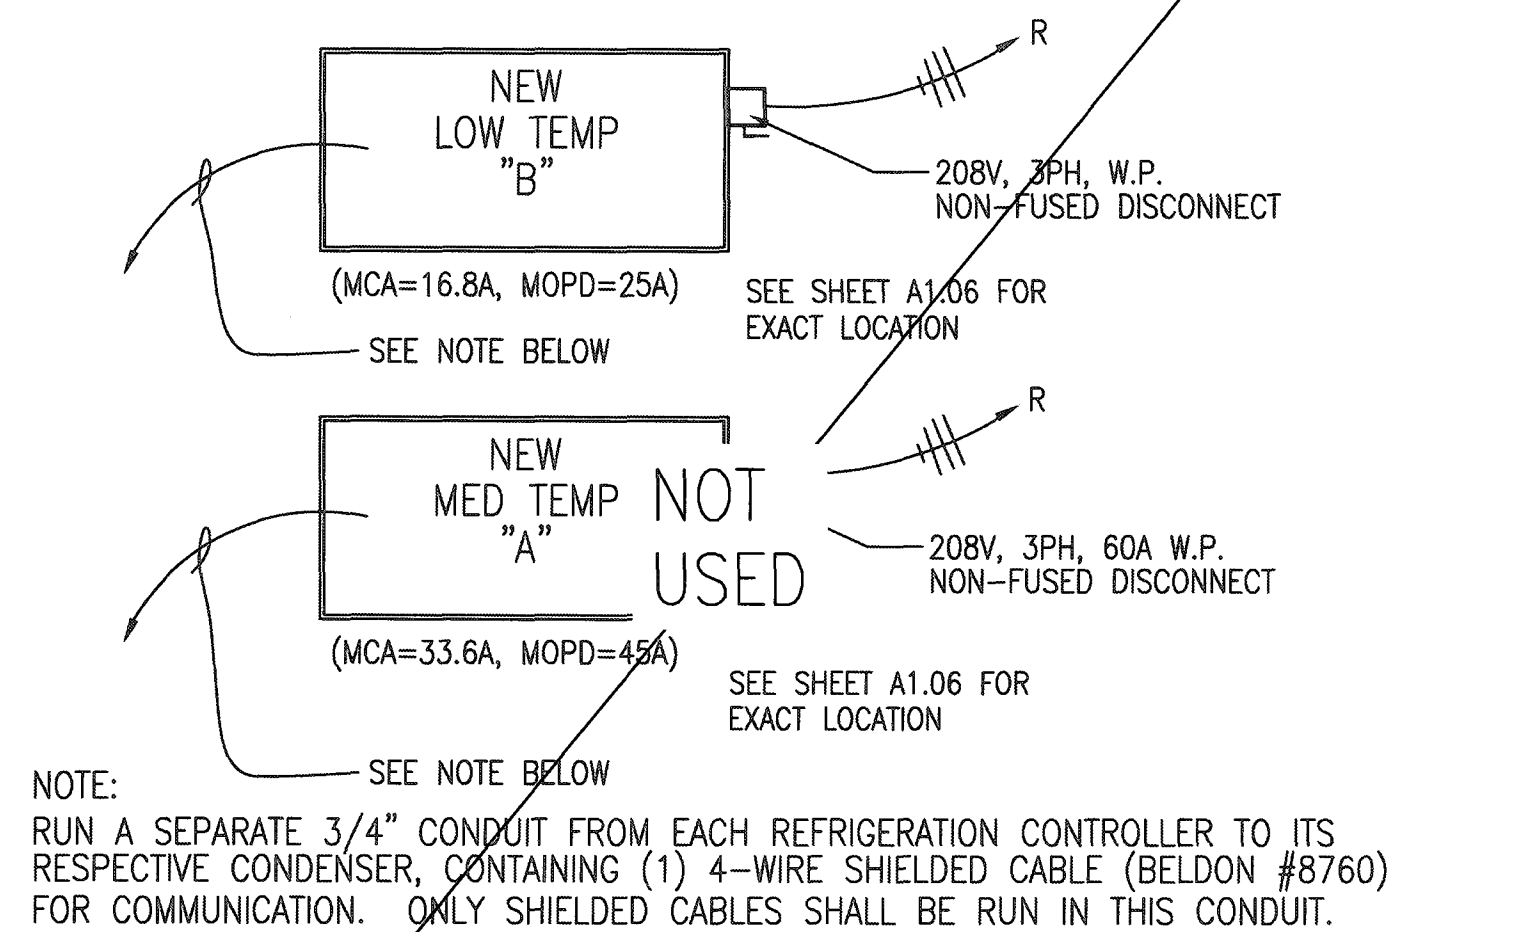


3 ELECTRICAL DETAIL FOR CONDENSERS ON ROOF
E5.01 NTS

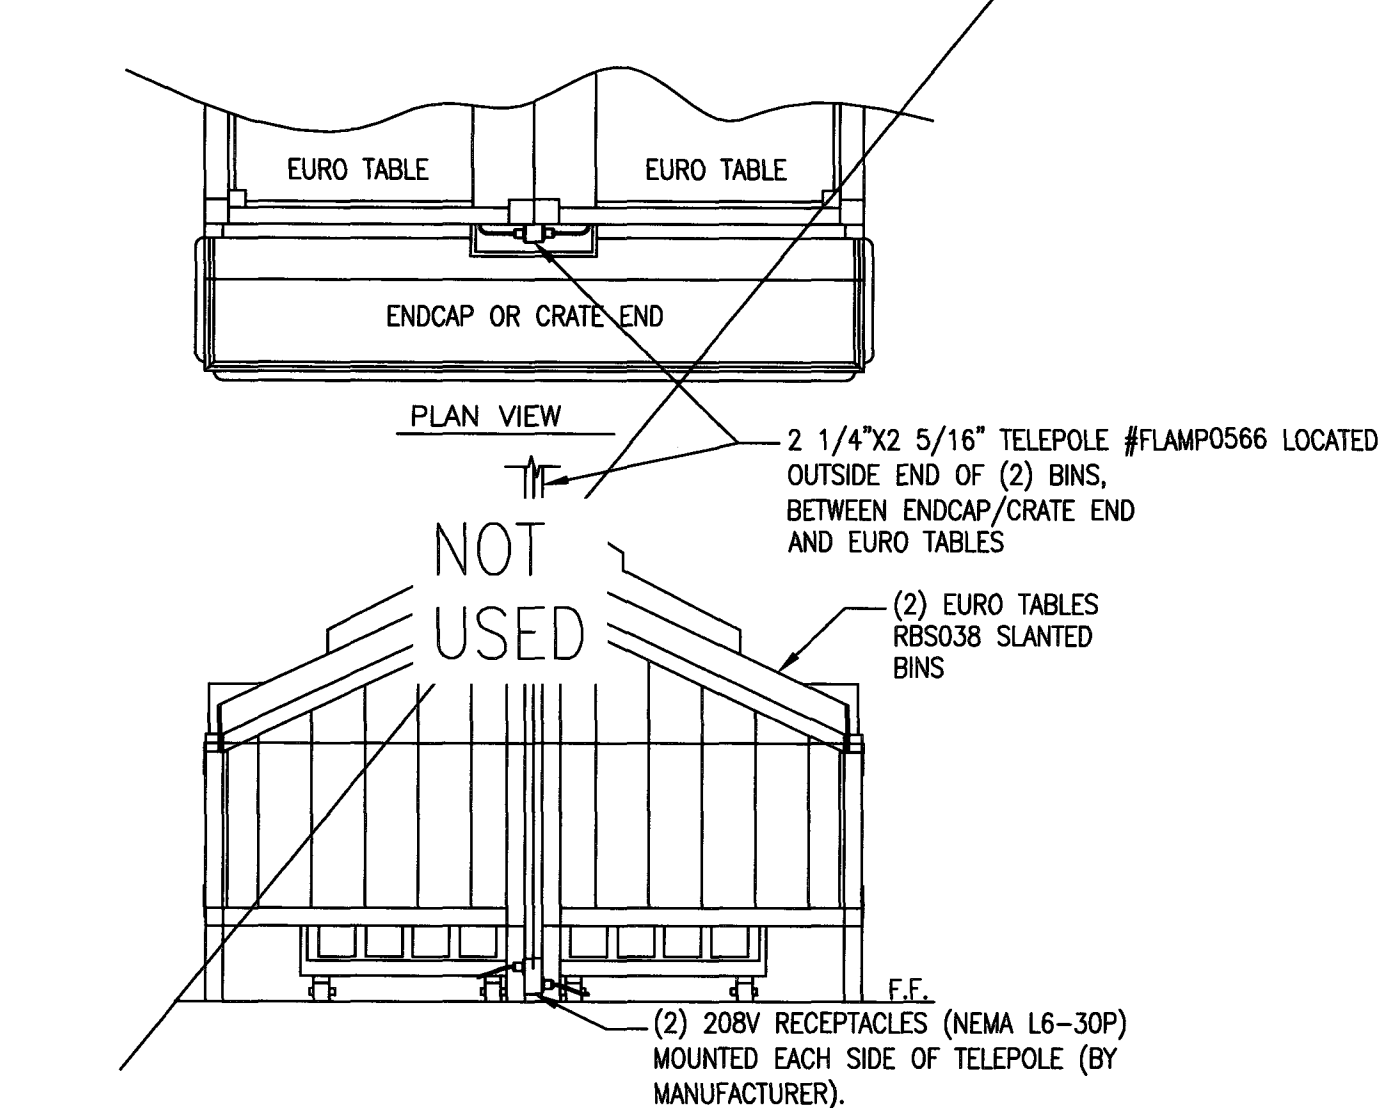


7 SIDE ELEVATION DUAL PRODUCE SLANT BINS
E5.01 NTS

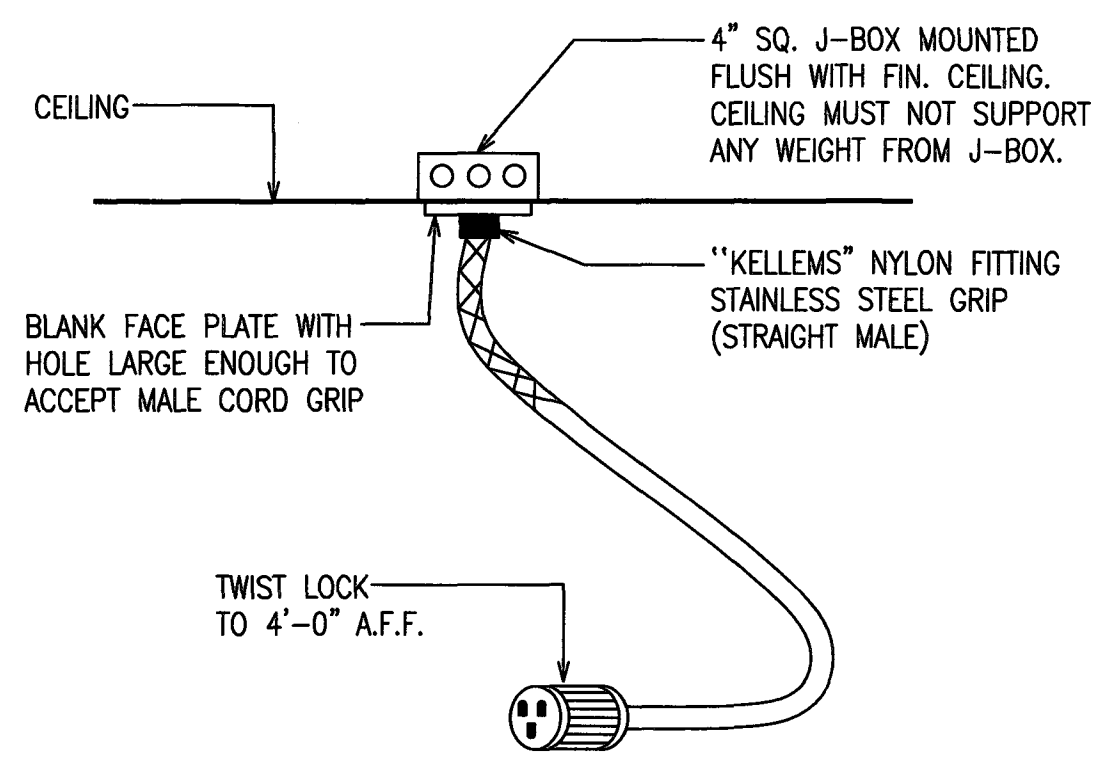


2 HANGING TWIST LOCK DETAIL
E5.01 NTS

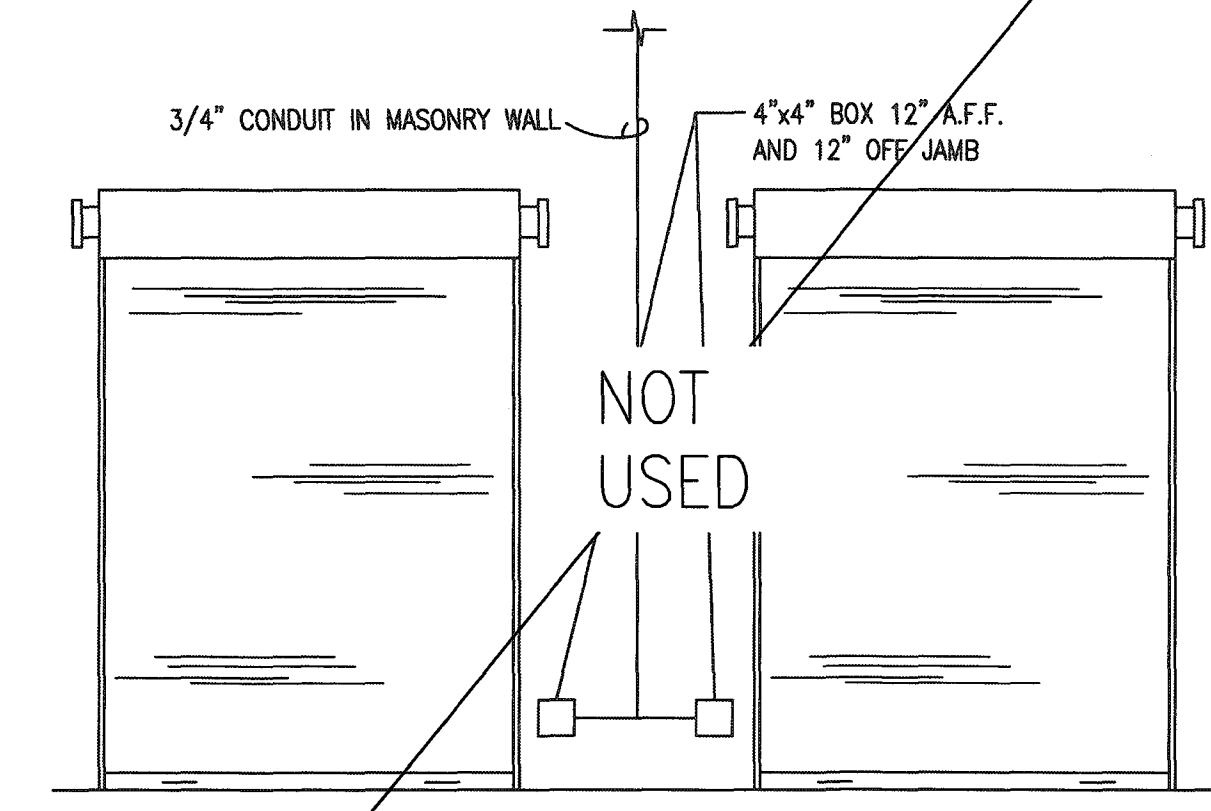

6 SECURITY CONDUIT - DETAIL #2
E5.01 NTS

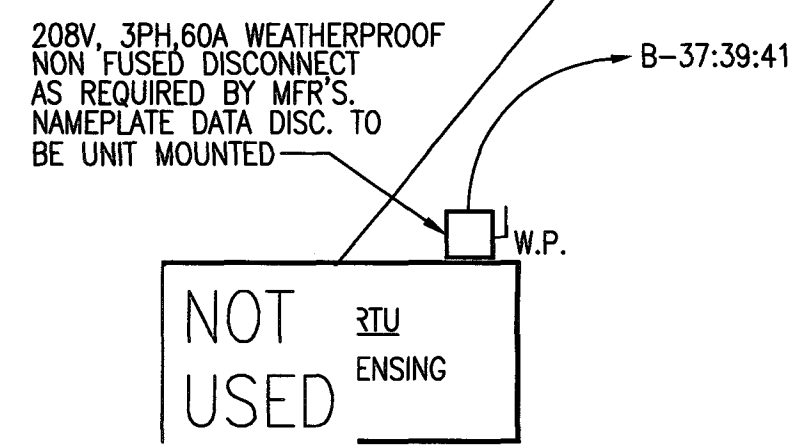

1 ROOFTOP H.V.A.C. EQUIPMENT DETAIL
E5.01 NTS

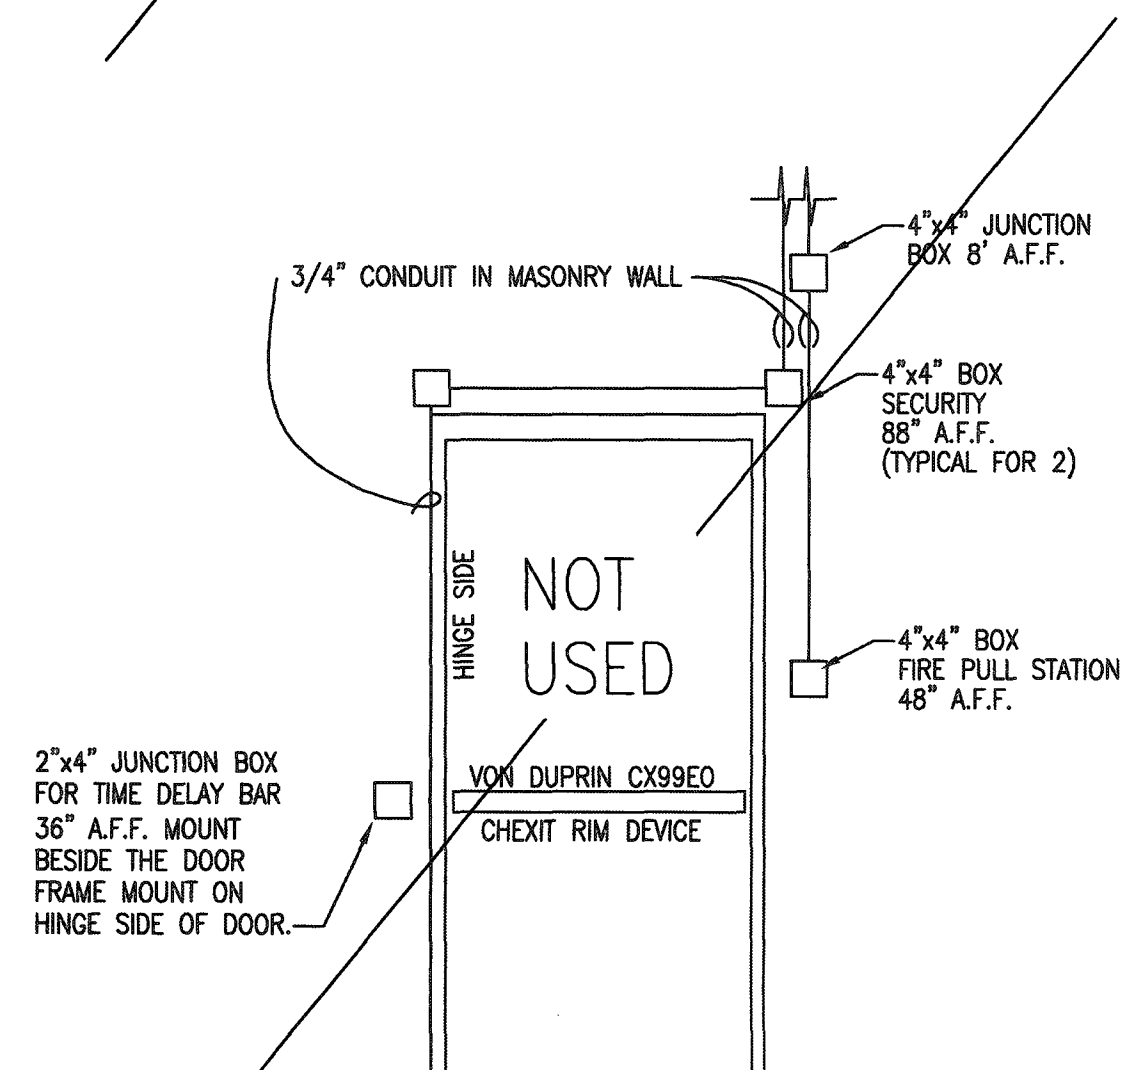

5 SECURITY CONDUIT - DETAIL #1
E5.01 NTS