



Monday, January 13, 2020 4:25:54 PM E:\2019\19029-00 Food Lion Store 2250 Morganton NC\Working\A1.01A.dwg

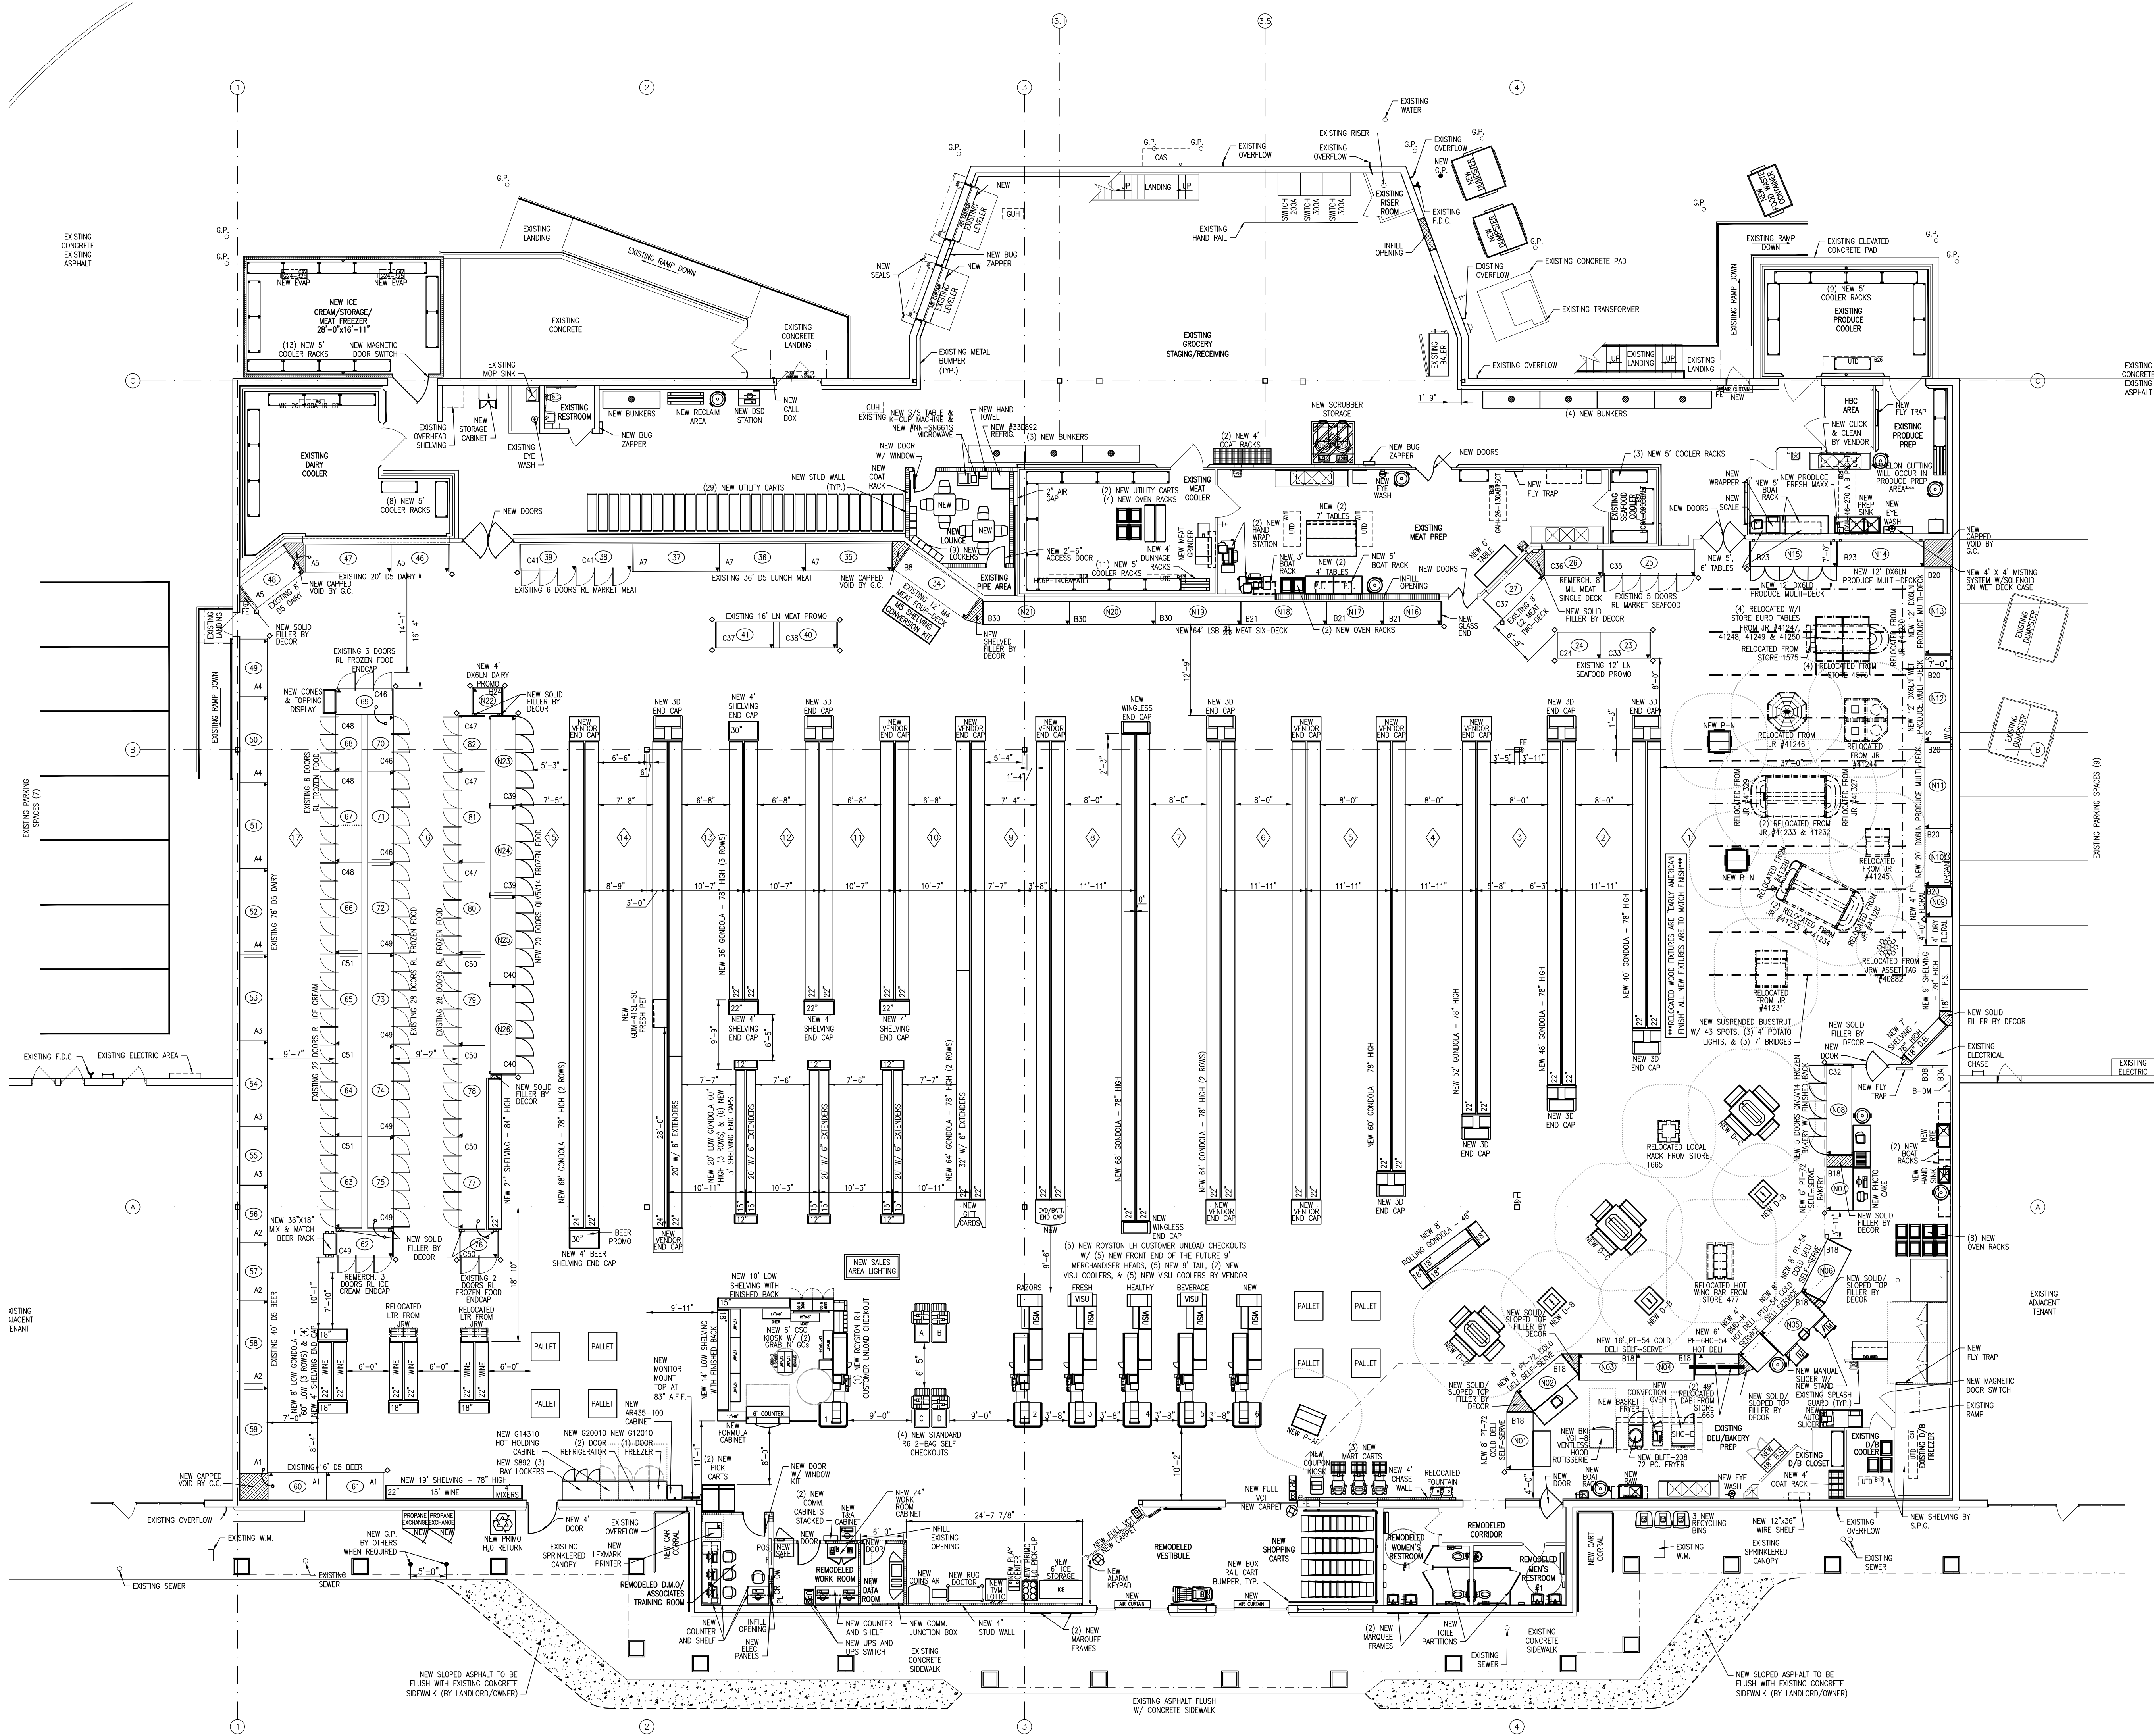

Architecture  
Interior Design  
Land Planning  
Project Management

Professional Seals

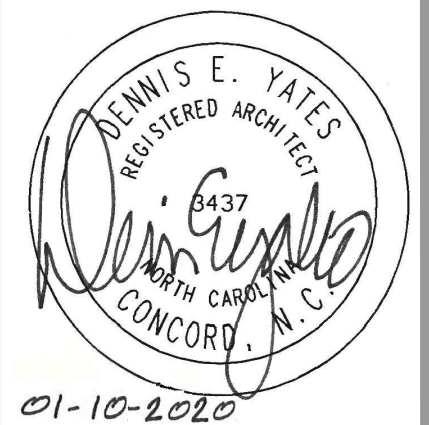

Interior Alteration For:



2110 Executive Drive, Salisbury, NC 28145 / Ph: 704.633.8250  
Store No. 2250  
1555 E. UNION STREET  
MORGANTON, NC 28655

OWNERSHIP OF INSTRUMENTS OF SERVICE:

All reports, specifications, plans, computer files, field data, notes, and other documents and instruments of service shall remain the property of the Design Professional. The Design Professional shall retain all common law, statutory and other reserved rights, including the copyright therein.

This drawing is the property of Yates - Chelitzberg - Hughes Architects and is not to be reproduced or copied in whole or any part. It is not to be used on any other project and is to be returned upon request.

© Copyright 2019

Project No.: 2250FLTMHP20

File Name: 2250 A1.01A\_00.dwg

Date: 01-10-2020

Revisions:

Revisions:

