


DELI/BAKERY GENERAL NOTES

- THE GENERAL CONTRACTOR IS RESPONSIBLE FOR COMPLIANCE WITH ALL HEALTH DEPARTMENT REQUIREMENTS.
- ACCESSORIES FOR PRESSURE FRYER: A. HEAVY DUTY CASTERS, B. FILTER HOSE.
- PLUMBING CONTRACTOR IS TO INSTALL ALL SINKS AND EYE WASH UNITS.
- THE MECHANICAL CONTRACTOR SHALL PROVIDE AND INSTALL MECHANICAL EQUIPMENT FOR THE DELI/BAKERY AS REQUIRED.
- THE EQUIPMENT LISTED IN THE DELI/BAKERY EQUIPMENT SCHEDULE IS SUPPLIED BY FOOD LION, AND IS SET IN PLACE BY FOOD LION'S REFRIGERATION CONTRACTOR. THE GENERAL CONTRACTOR IS RESPONSIBLE FOR ALL ELECTRICAL, PLUMBING, AND H.V.A.C. EQUIPMENT CONNECTIONS.
- THE GENERAL CONTRACTOR SHALL INSTALL THE BOAT RACKS THAT ARE PROVIDED BY FOOD LION. THE GENERAL CONTRACTOR SHALL COORDINATE THE EXACT LOCATION WITH A FOOD LION CONSTRUCTION SUPERVISOR.
- THE PAPER TOWEL HOLDERS ARE SUPPLIED BY FOOD LION AND INSTALLED BY THE GENERAL CONTRACTOR. INSTALL THE PAPER TOWEL HOLDERS AT 3'-6" ABOVE FINISHED FLOOR.
- MOUNT FLY TRAPS AT 5'-0" ABOVE FINISHED FLOOR IN DELI/BAKERY AND PRODUCE PREP.
- TWO ADDITIONAL 3' DIAMETER DISPLAY TABLES, MODEL No. 1810-1806-1, SHALL BE SUPPLIED IF THE STORE HAS A REFRIGERATED FLORAL DISPLAY.
- THE GENERAL CONTRACTOR SHALL SUPPLY AND INSTALL TWO BROOM HANGERS AND THREE MOP HANGERS IN THE DELI. ALSO SUPPLY AND INSTALL A 12"x36" SHELF IN THE CLOSET AT 6'-0" ABOVE FINISHED FLOOR. COORDINATE LOCATION OF THE SHELF AND HANGERS WITH FOOD LION IF NOT ALREADY INSTALLED.
- THE GENERAL CONTRACTOR SHALL PROVIDE AND INSTALL A SYSTEM (3 ROWS OF 5 CLIPBOARD EACH) FOR HANGING FIFTEEN CLIPBOARDS ABOVE THE DESK IN THE DELI IF NOT ALREADY INSTALLED.

DELI/BAKERY EQUIPMENT SCHEDULE						
DESCRIPTION	STATUS	SIZE	REQD	MODEL	SUPPLIER/MANUFACTURER	
2 SERVICE COLD DELI	NEW	8'-1"x4'-3"x4'-6"	1	PTD-8R-RRS-54-Deli	HILL PHOENIX	
3 SELF-SERVE COLD DELI	NEW	8'-0"x3'-8"x4'-7"	1	PT-8R-54-Deli-PR	HILL PHOENIX	
4 SELF-SERVE REFRIGERATED BAKERY	NEW	6'-1"x3'-8"x6'-0"	1	PT-6R-72-Bakery	HILL PHOENIX	
6 3 DOOR REACH IN FROZEN BAKERY	NEW	7'-6"x3'-8"x6'-10"	2	QX5V14	KYSOR WARREN	
12 MULTI-DECK SELF-SERVE COLD DELI	NEW	12'-1"x3'-8"x6'-8"	2	DX6LN	KYSOR WARREN	
13 WING BAR	NEW	3'-8" x 6'-1" x 4'-8"	1	MHFC6044M-FF	ATLANTIC HOT FOOD BARS	
18 CONNECTION HOT DELI	NEW	2'-11" x 6'-0" x 4'-6"	1	PF-6HC-54	HILL PHOENIX	
25 SELF-SERVE SINGLE DECK COLD DELI	NEW	3'-7" x 2'-0" x 3'-4"	1	HSCN-SC	HILL PHOENIX	
*** TABLES ***						
30A SLICER STAND	RELOCATED	----	5	----	-----	
33A S.S. TABLES	EXISTING/RELOCATED	----	11	----	-----	
*** BOAT RACKS ***						
37A BOAT RACKS	EXISTING/RELOCATED	----	16	----	-----	
*** COOLER AND FREEZER ***						
45A WALK-IN-COOLER - DELI/BAKERY	EXISTING	----	1	----	-----	
46A WALK-IN-FREEZER - DELI/BAKERY	EXISTING	----	1	----	-----	
*** ELECTRIC COOKING/HOLDING EQUIPMENT ***						
48A SINGLE RACK OVEN- ELECTRIC	EXISTING	----	1	----	-----	
49A FRYER AND FILTER (SEE NOTE No. 2)	NEW	2'-0" x 3'-0" x 4'-1"	1	BLFF-208/60/3	BKI	
49A FRYER AND FILTER (SEE NOTE No. 2)	RELOCATED	----	1	----	-----	
51A PROOFER CABINET (1 DOOR)	EXISTING	----	2	----	-----	
52A ROTISSERIE w/ STAND	RELOCATED	----	1	----	-----	
93 CONNECTION OVEN	NEW	3'-2"x3'-1"	1	SHO-E	BUDGET	
119A RETARDER (2 DOOR)	EXISTING	----	1	----	-----	
*** ELECTRIC PREP EQUIPMENT ***						
53 SLICERS - AUTOMATIC	NEW	2'-11"x2'-8"x2'-1"	1	GSP HD	BIZERBA	
53A SLICERS - MANUAL	RELOCATED	----	5	----	-----	
54A WRAPPING MACHINE	RELOCATED	----	1	----	-----	
55A BREAD SLICER	EXISTING	----	1	----	-----	
56A SCALE	EXISTING/RELOCATED	----	2	----	-----	
57A FLY TRAP	EXISTING	----	2	----	-----	
58A AIRBRUSH/COMPRESSOR	RELOCATED	----	2	----	-----	
68F REFRIGERATED BREADING STATION - 48"	FUTURE	2'-9" x 3'-10" x 4'-0"	1	9148W	UNIFIED BRANDS	
118 CAKE DECORATOR/PRINTER	NEW	1'-0" x 0'-8" x 0'-6"	1	PHOTOCAKE IV	DECO-PAC	
*** NON-ELECTRIC PREP EQUIPMENT ***						
61A DESK (WALL MOUNTED)	EXISTING	----	1	----	-----	
63A TRASH CAN	RELOCATED	----	3	----	-----	
64A OVEN RACK (PLATTER CART)	RELOCATED	----	10	----	-----	

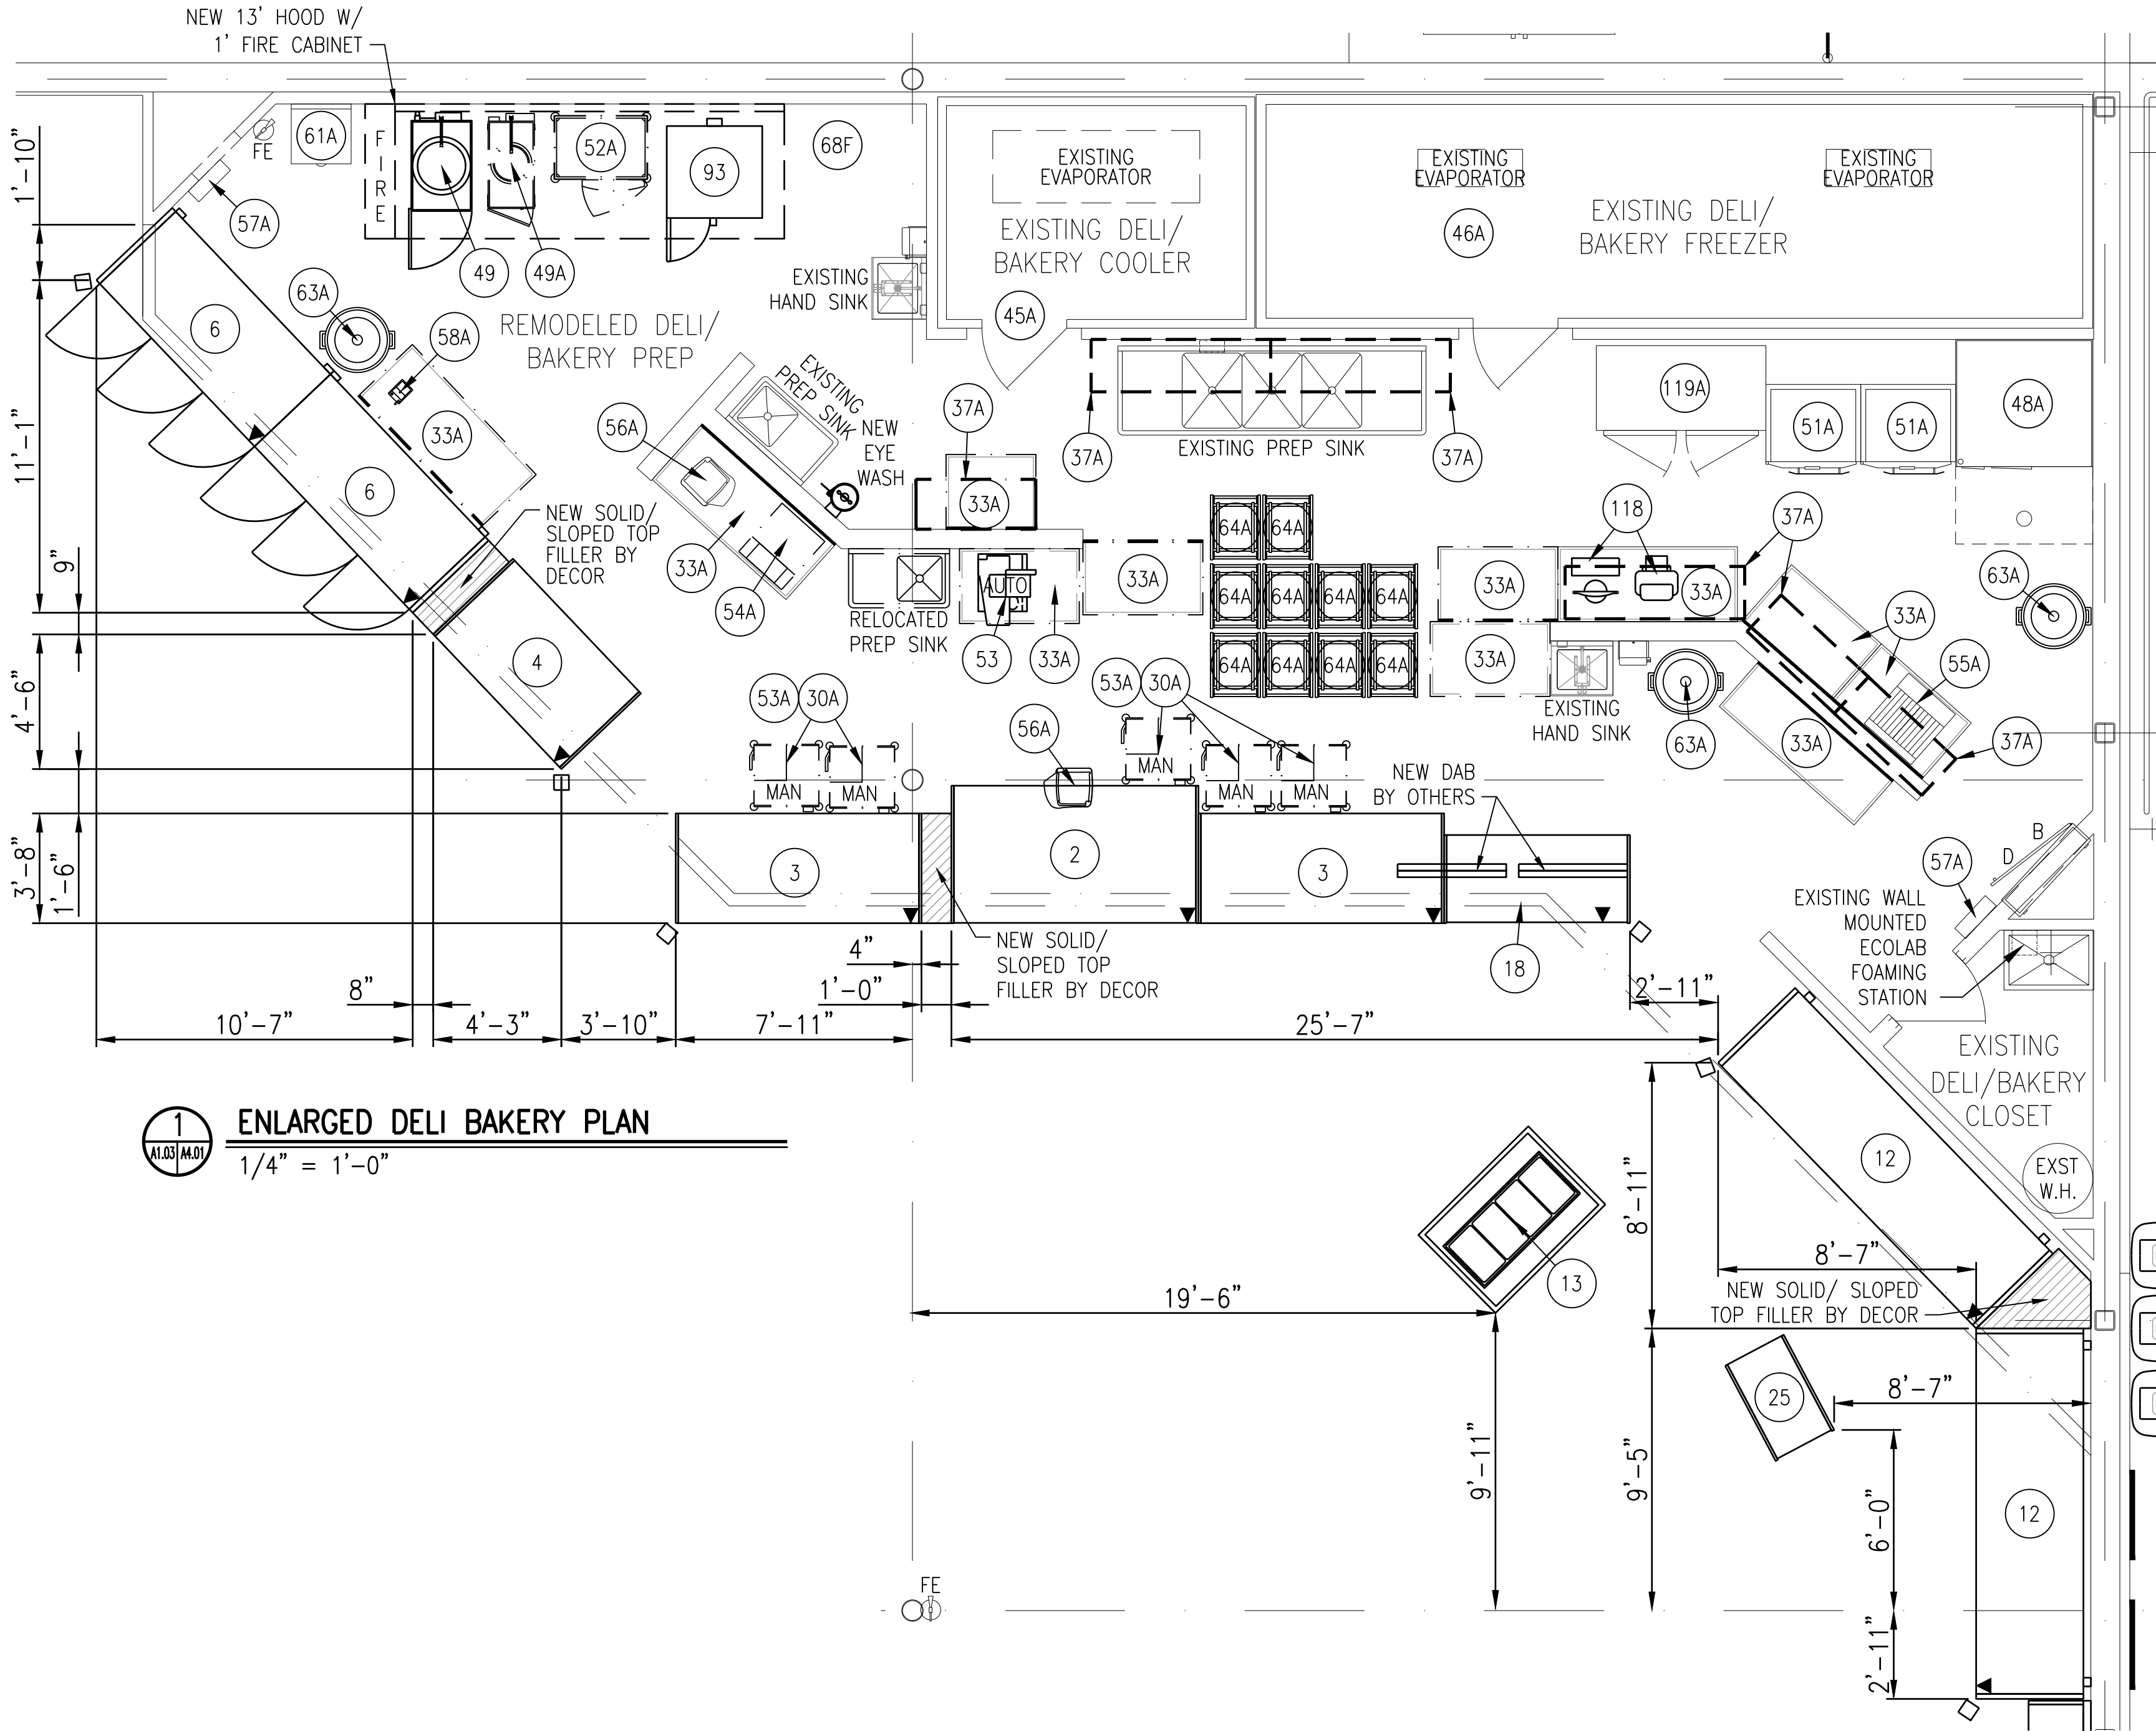

**Riddick Fiedler Stern**<sup>pc</sup>  
Architecture ■ Planning ■ Interior Design  
261 West Bute Street ■ Norfolk, VA 23510 ■ (757) 627-2791



**FOOD LION 2560**  
7514 NORTH POINT ROAD  
EDGEMERE, MD

ENLARGED DELI BAKERY PLAN

DRAWING FILE NAME  
**2560A4.01\_00**  
RFS JOB #  
**2019-042**  
DATE  
**02/21/20**  
**A4.01**  
14 OF 21