



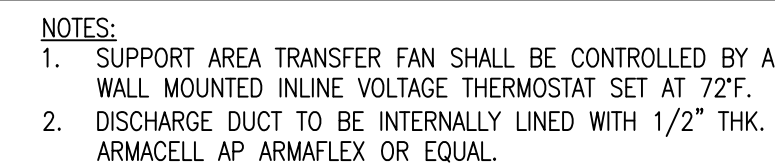

**Riddick Fiedler Stern**<sup>pc</sup>  
Architecture ■ Planning ■ Interior Design  
261 West Bute Street ■ Norfolk, VA 23510 ■ (757) 627-2791

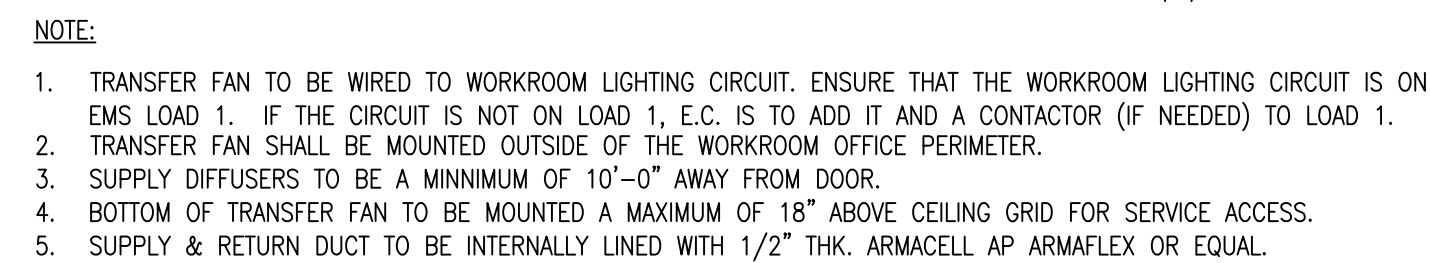

"PROFESSIONAL CERTIFICATION

I hereby certify that these documents were prepared or approved by me, and that I am a duly licensed professional engineer under the laws of the state of Maryland, License No. 41658, expiration date: 02/19/2022."

**DRAWING FILE NAME**  
2560 M5.01\_00  
**RFS JOB #**  
2019-042  
**DATE**  
02/21/2020  
**M5.01**  
5 OF 6