


DEPT SIGN INSTALLATION GUIDE

Closed Ceiling Format

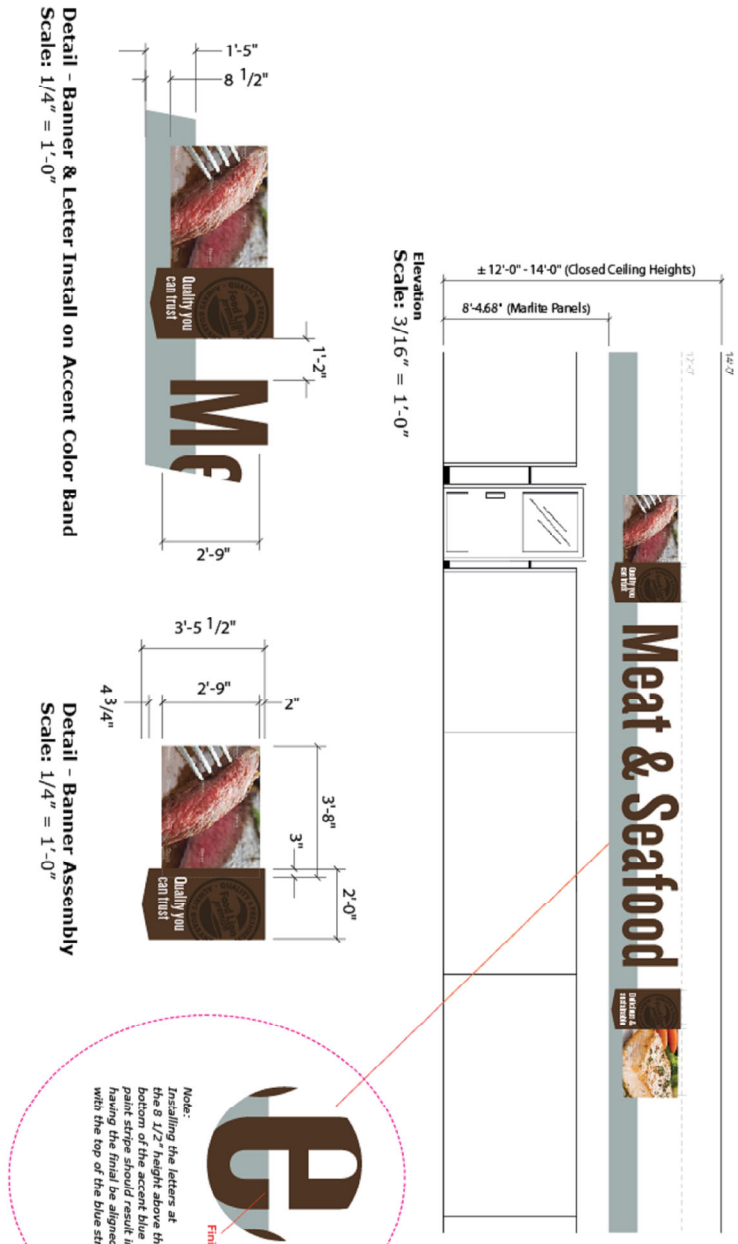

14 Southshore Blvd  
Edgewater, MD 21037  
Tel: (443) 902-1000  
Fax: (443) 902-0775  
www.southshoreretail.com

DRAWN BY:  
J. FAFEJTA  
DATE:  
09/24/2019  
SCALE:  
3/32"=1'-0"

REVISIONS:  
10/31/2019: PER REVISION ARS- CASE CALLOUTS  
CHANGED. DECOR PACKAGE CHANGED TO HYBRID  
12/19/2019: PER REVISION A- NO CHANGES  
01/09/2020: PER FL MARKUP- CHANGED DECOR  
PACKAGE TO REGULAR DECOR.

FOOD LION STORE #2560  
EDGEMERE, MD

FOOD LION  
APPROVAL

DRAWN/CHKD  
CHECKED/ENGINEERING  
DATE APPROVED  
BY:

PROPRIETARY AND CONFIDENTIAL  
THE INFORMATION CONTAINED IN THIS  
DRAWING IS THE SOLE PROPERTY OF SE  
RETAIL. ANY REPRODUCTION IN PART OR  
AS A WHOLE WITHOUT THE WRITTEN  
PERMISSION OF SE RETAIL IS PROHIBITED.

DRAWING NAME  
2560DBOR-A  
SHEET NO.  
1

VALANCE COLOR TYPE (below)	
	INSIDE OF PD COOLER - EVERGREEN
	MEAT & SEAFOOD CASES - RUGGED TRAIL LAMINATE
	ALL PERIMETER & CENTER STORE CASING (EXCEPT MEAT) - BLACK
	HBC
	PEI (HBC)
	HBC-BABY
	HBC-BROCCERY
	KOSHER
	GUINEN

